


- SURVEY ORIENTATION**
- Survey Grid: Ordnance Survey National Grid (OSGB36 using GNSS)
 Ordnance Survey National Grid (by graphical fit)
 Local Arbitrary Grid
 Existing Site Grid
- Survey Datum: Ordnance Survey National Grid (OSGB36 using GNSS)
 Ordnance Survey Benchmark
 Local Arbitrary Datum
 Existing Site Datum
- ABBREVIATIONS**
- BOL BOLLARD
 - BP BLOCK PAVING
 - BT BRITISH TELECOM COVER
 - CATV CABLE TELEVISION COVER
 - CB CONTROL BOX
 - CCTV CCTV COVER
 - CF CEILING FALL
 - CILL WINDOW CILL LEVEL
 - CL COVER LEVEL
 - CONC CONCRETE
 - CPS CONCRETE PAVING SLAB
 - DH DOOR HEIGHT
 - FB FLOWER BED
 - FH FIRE HYDRANT
 - GU GULLY
 - GV GAS VALVE
 - HD WINDOW HEAD LEVEL
 - IC INSPECTION CHAMBER
 - LP LAMP POST
 - MH MANHOLE
 - PM PARKING METER
 - SB STEEL BEAM
 - SP SIGN POST
 - TF TOP OF FENCE LEVEL
 - THL THRESHOLD LEVEL
 - TMAC TARMAC SURFACE
 - TP TELEGRAPH POST
 - TPS TACTILE PAVING SLAB
 - TW TOP OF WALL LEVEL
 - WV WATER VALVE
- IRF 1.0mH Iron Railings Fence, 1.0m High
 PRF 1.0mH Post and Rail Fence, 1.0m High
 VBF 1.0mH Vertical Board Fence, 1.0m High

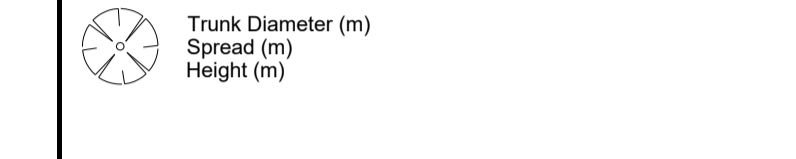

REVISION HISTORY

REV	DATE	BY	NOTES

CLIENT

PROJECT NAME
Sample Residential Measured Building Survey

DRAWING TITLE
Topographic Survey

bonnington surveys ltd


laser scanning | 3d modelling | bim | surveying | training

Address: Arguen House
 4-6 Spicer Street
 St Albans
 Herts
 AL3 4PQ


Telephone: 01727 226221

Email: office@bonningtonsurveys.co.uk


Website: www.bonningtonsurveys.co.uk

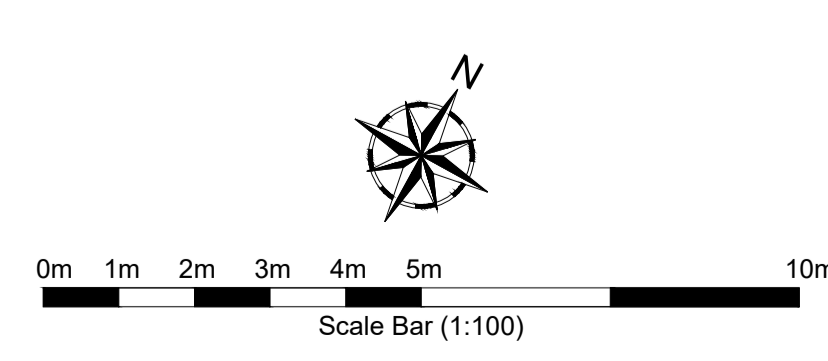


SURVEYED	DRAWN	CHECKED	DATE	SCALE
PS	PS	RB	April 2017	1:100 @ A1
JOB NO	DRAWING NO	REVISION		
2080	BON-2080-001			

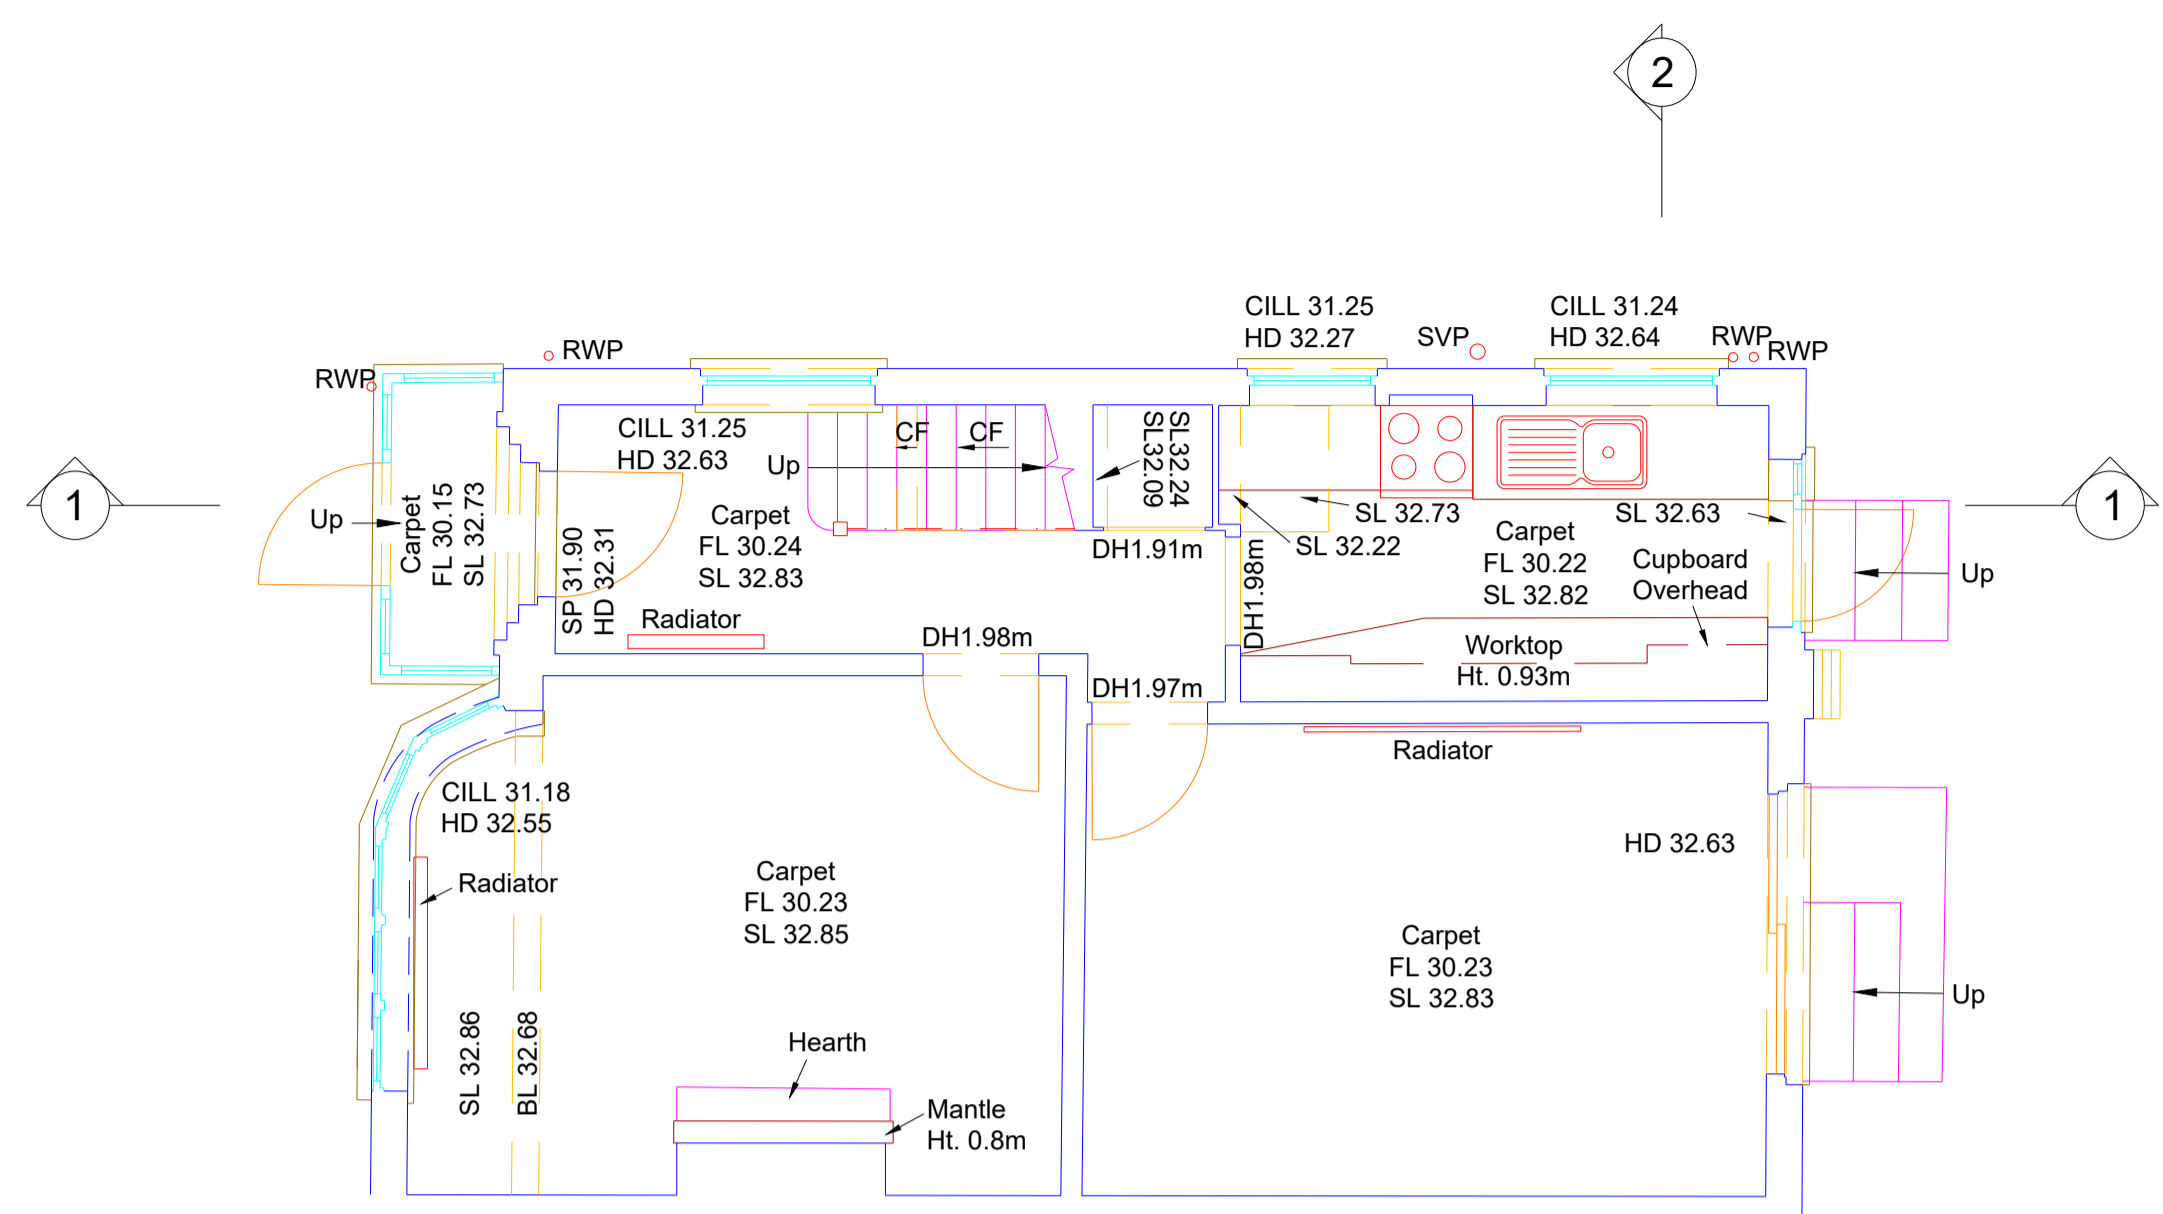

GROUND FLOOR PLAN

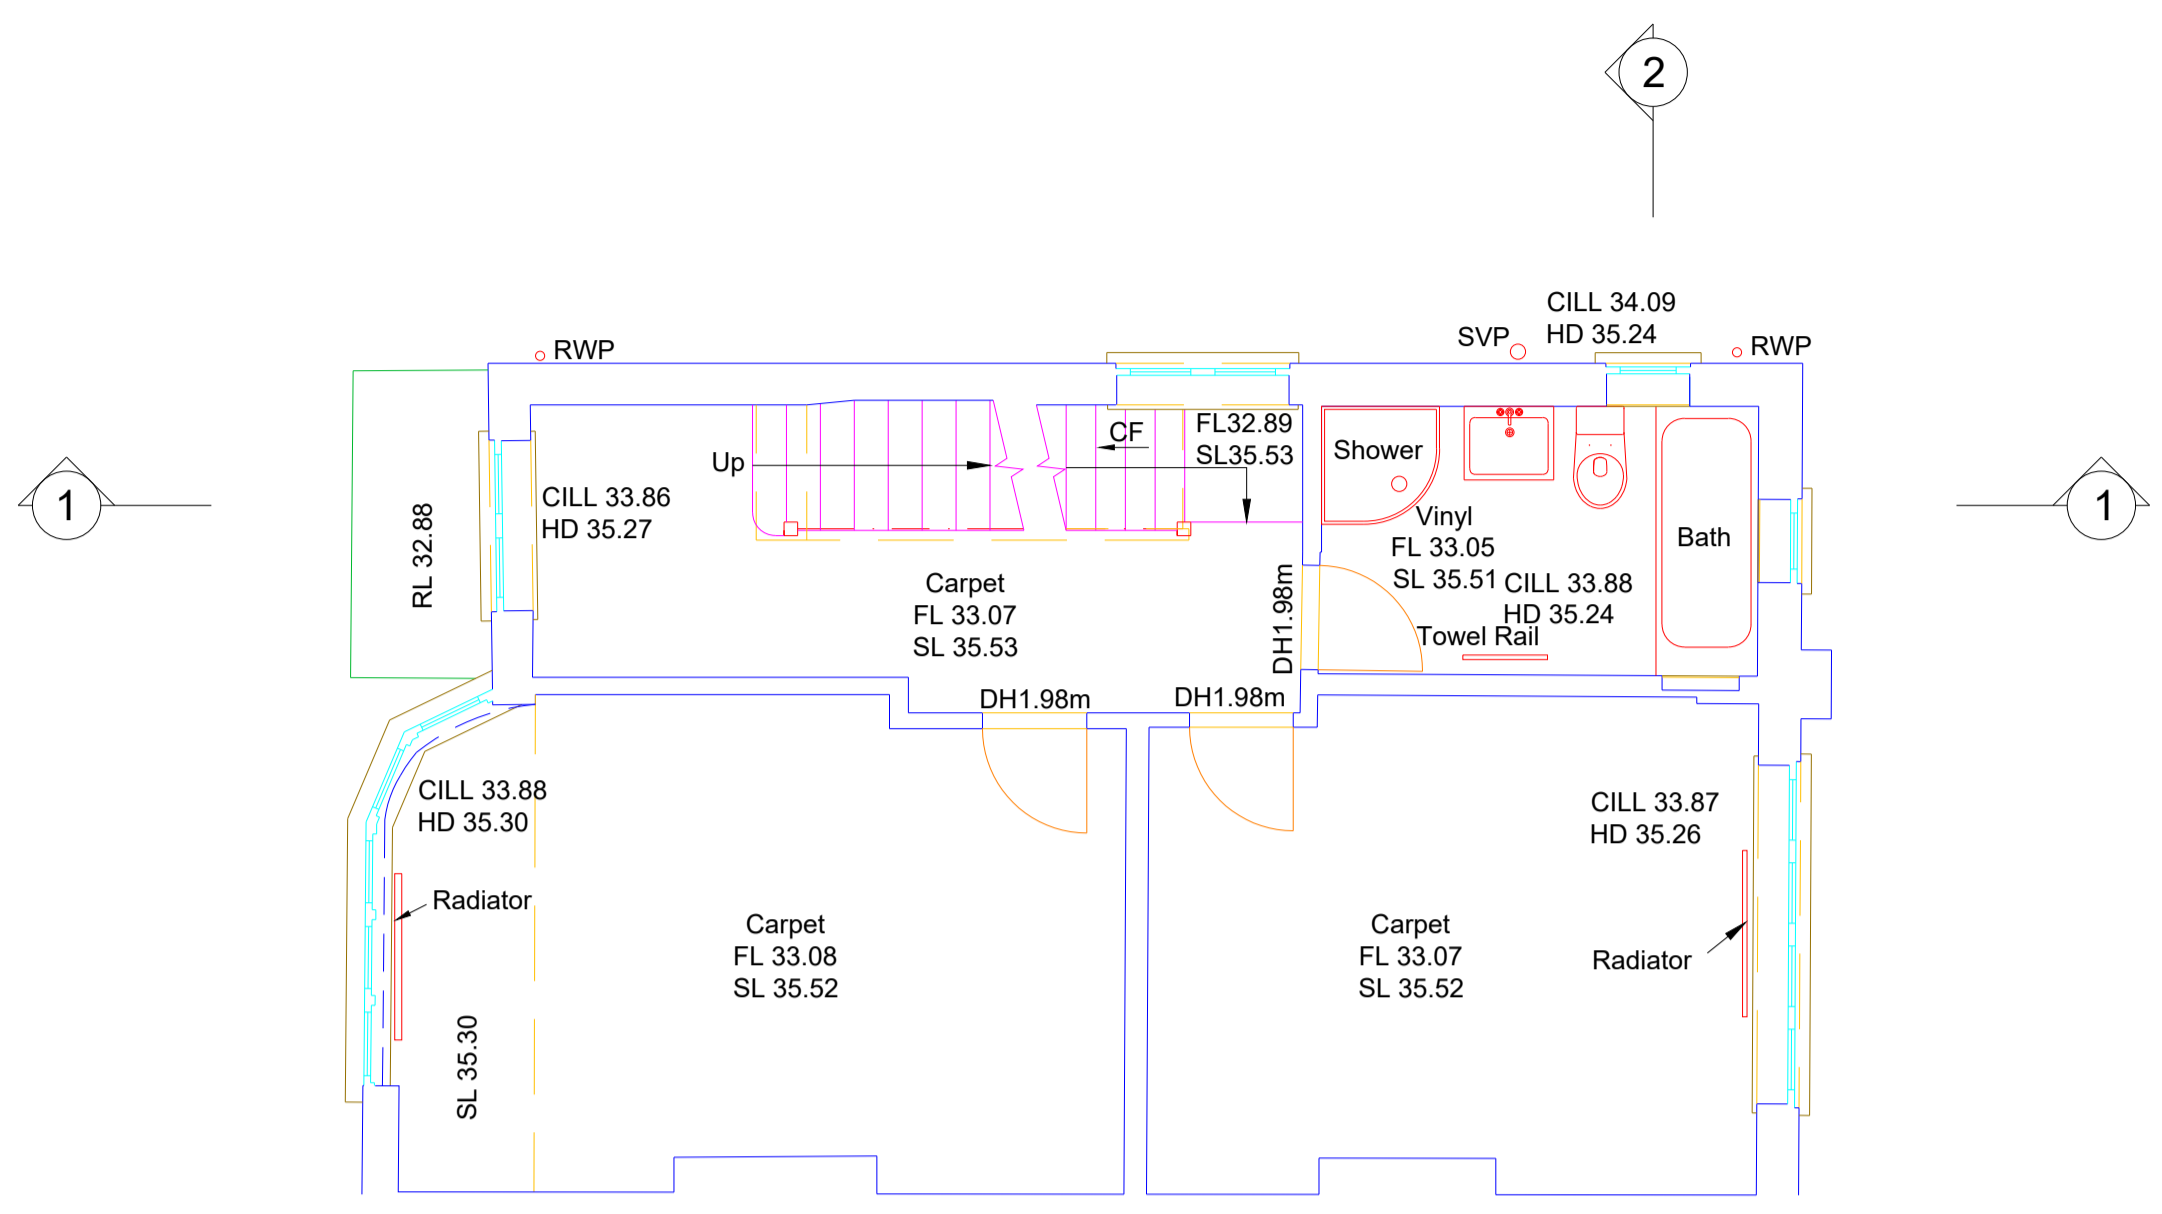

FIRST FLOOR PLAN

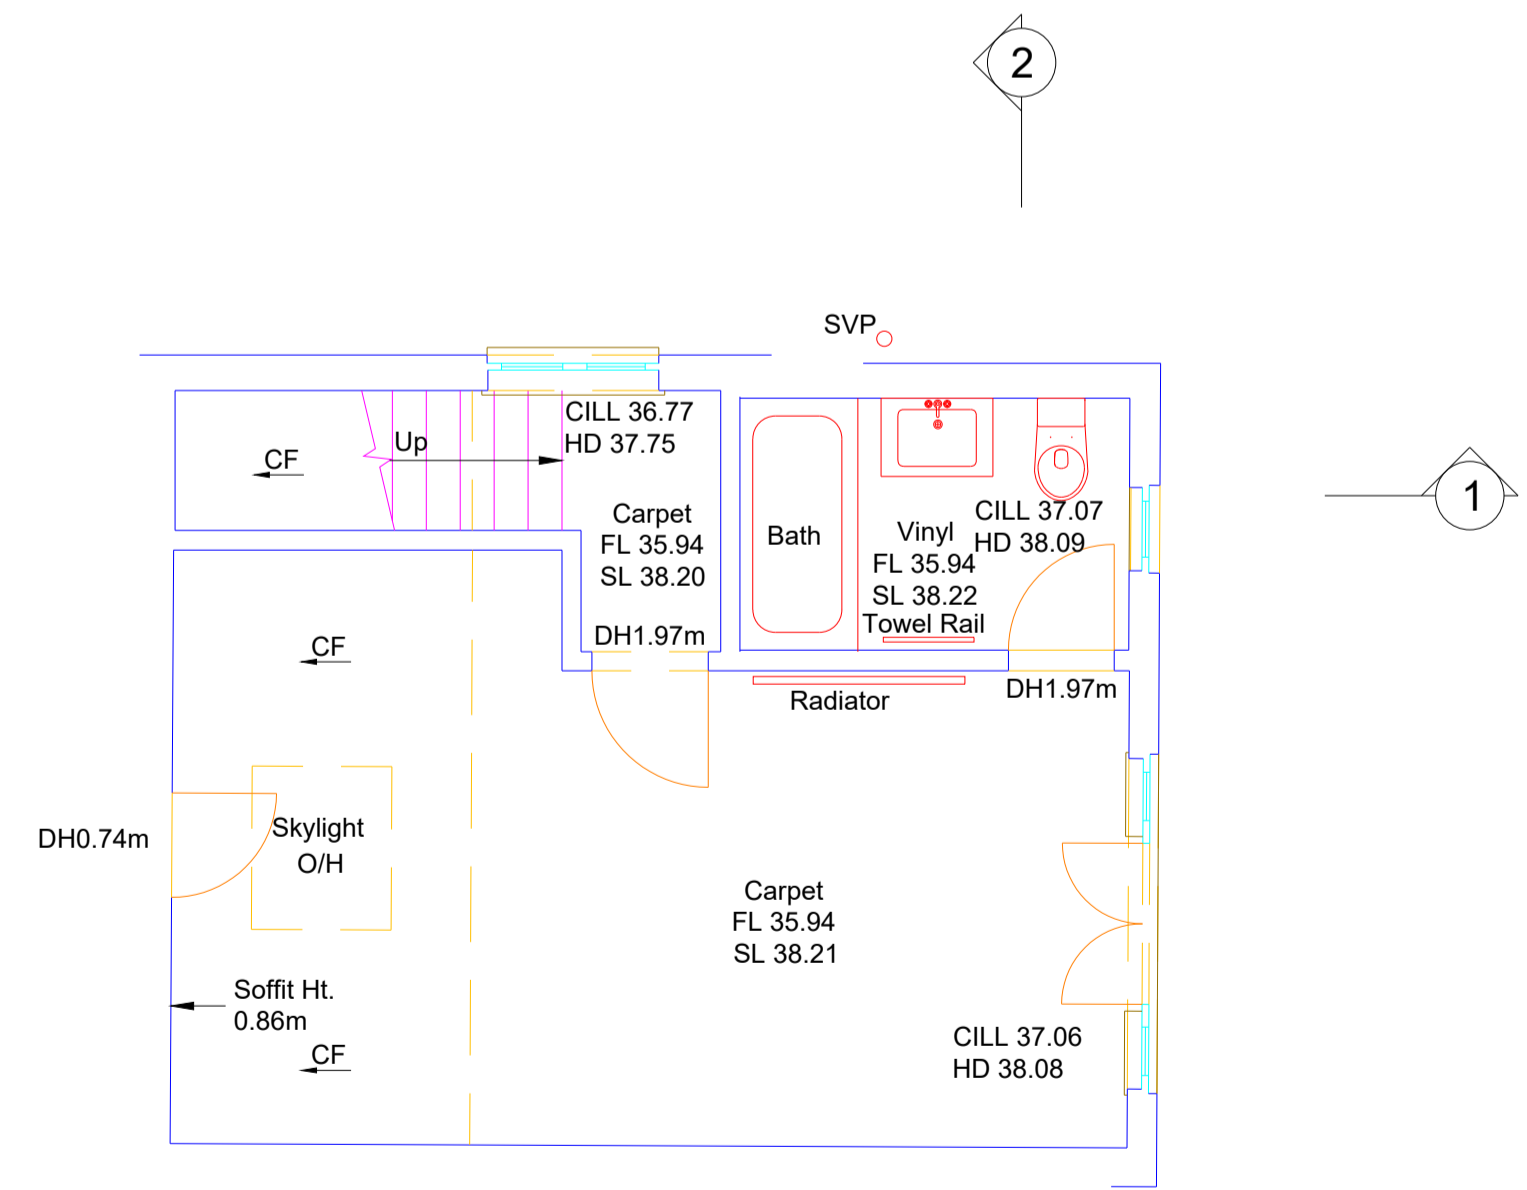

SECOND FLOOR PLAN

SURVEY ORIENTATION

Survey Grid: Ordnance Survey National Grid (OSGB36 using GNSS)
 Ordnance Survey National Grid (by graphical fit)
 Local Arbitrary Grid
 Existing Site Grid

Survey Datum: Ordnance Survey National Grid (OSGB36 using GNSS)
 Ordnance Survey Benchmark
 Local Arbitrary Datum
 Existing Site Datum

ABBREVIATIONS

BOL	BOLLARD
BP	BLOCK PAVING
BT	BRITISH TELECOM COVER
CATV	CABLE TELEVISION COVER
CB	CONTROL BOX
CCTV	CCTV COVER
CF	CEILING FALL
CILL	WINDOW CILL LEVEL
CL	COVER LEVEL
CONC	CONCRETE
CPS	CONCRETE PAVING SLAB
DH	DOOR HEIGHT
FB	FLOWER BED
FH	FIRE HYDRANT
GU	GULLY
GV	GAS VALVE
HD	WINDOW HEAD LEVEL
IC	INSPECTION CHAMBER
LP	LAMP POST
NH	MANHOLE
PM	PARKING METER
SB	STEEL BEAM
SP	SIGN POST
TF	TOP OF FENCE LEVEL
THL	THRESHOLD LEVEL
TMAC	TARMAC SURFACE
TP	TELEGRAPH POST
TPS	TACTILE PAVING SLAB
TW	TOP OF WALL LEVEL
WV	WATER VALVE

IRF 1.0mH Iron Railing Fence, 1.0m High
 PRF 1.0mH Post and Rail Fence, 1.0m High
 VBF 1.0mH Vertical Board Fence, 1.0m High

Trunk Diameter (m)
 Spread (m)
 Height (m)

REVISION HISTORY

REV	DATE	BY	NOTES

CLIENT

PROJECT NAME
Sample Residential Measured Building Survey

DRAWING TITLE
Floor Plans

bonnington surveys Ltd


laser scanning | 3d modelling | bim | surveying | training

Address: Arguen House
 4-6 Spicer Street
 St Albans
 Herts
 AL3 4PQ

Telephone: 01727 226221



Email: office@bonningtonsurveys.co.uk

Website: www.bonningtonsurveys.co.uk

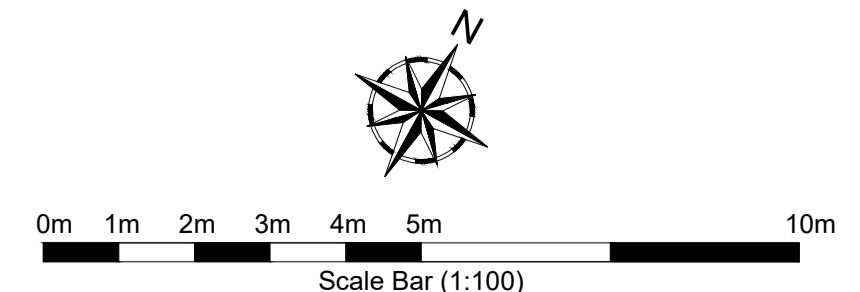

SURVEYED	DRAWN	CHECKED	DATE	SCALE
PS	PS	RB	April 2017	1:100 @ A1

JOB NO: 2080
 DRAWING NO: BON-2080-002

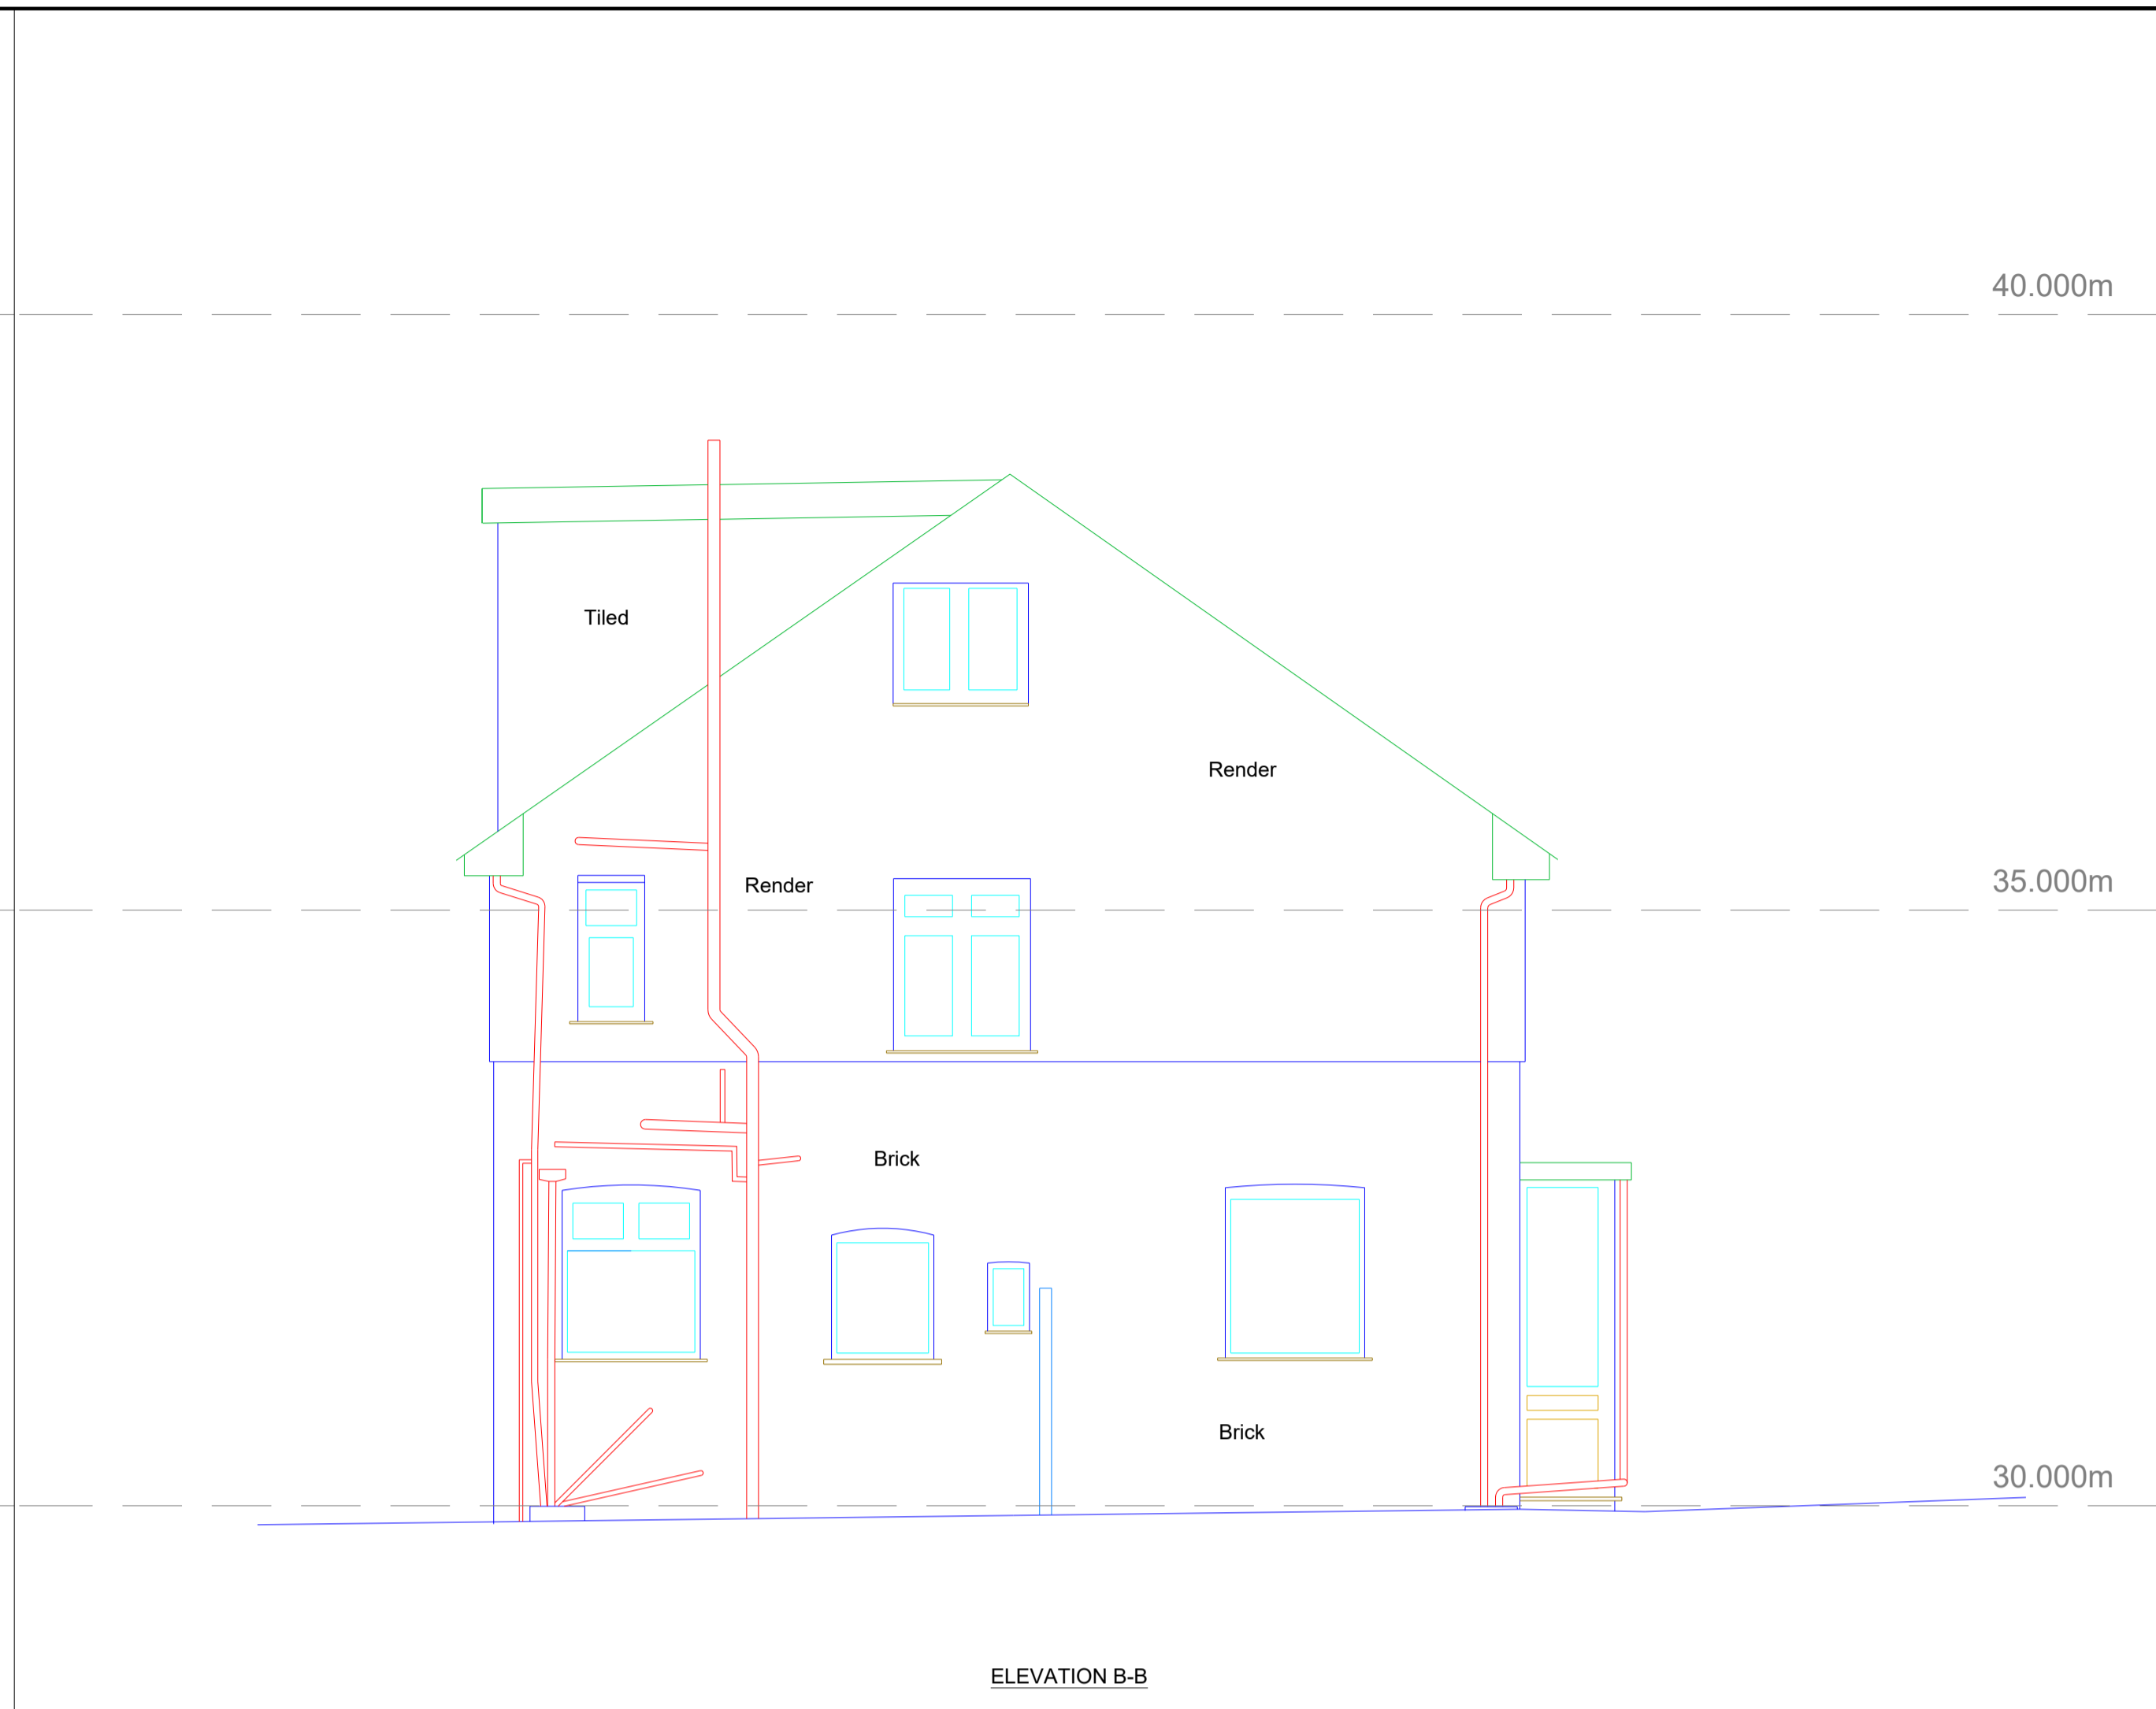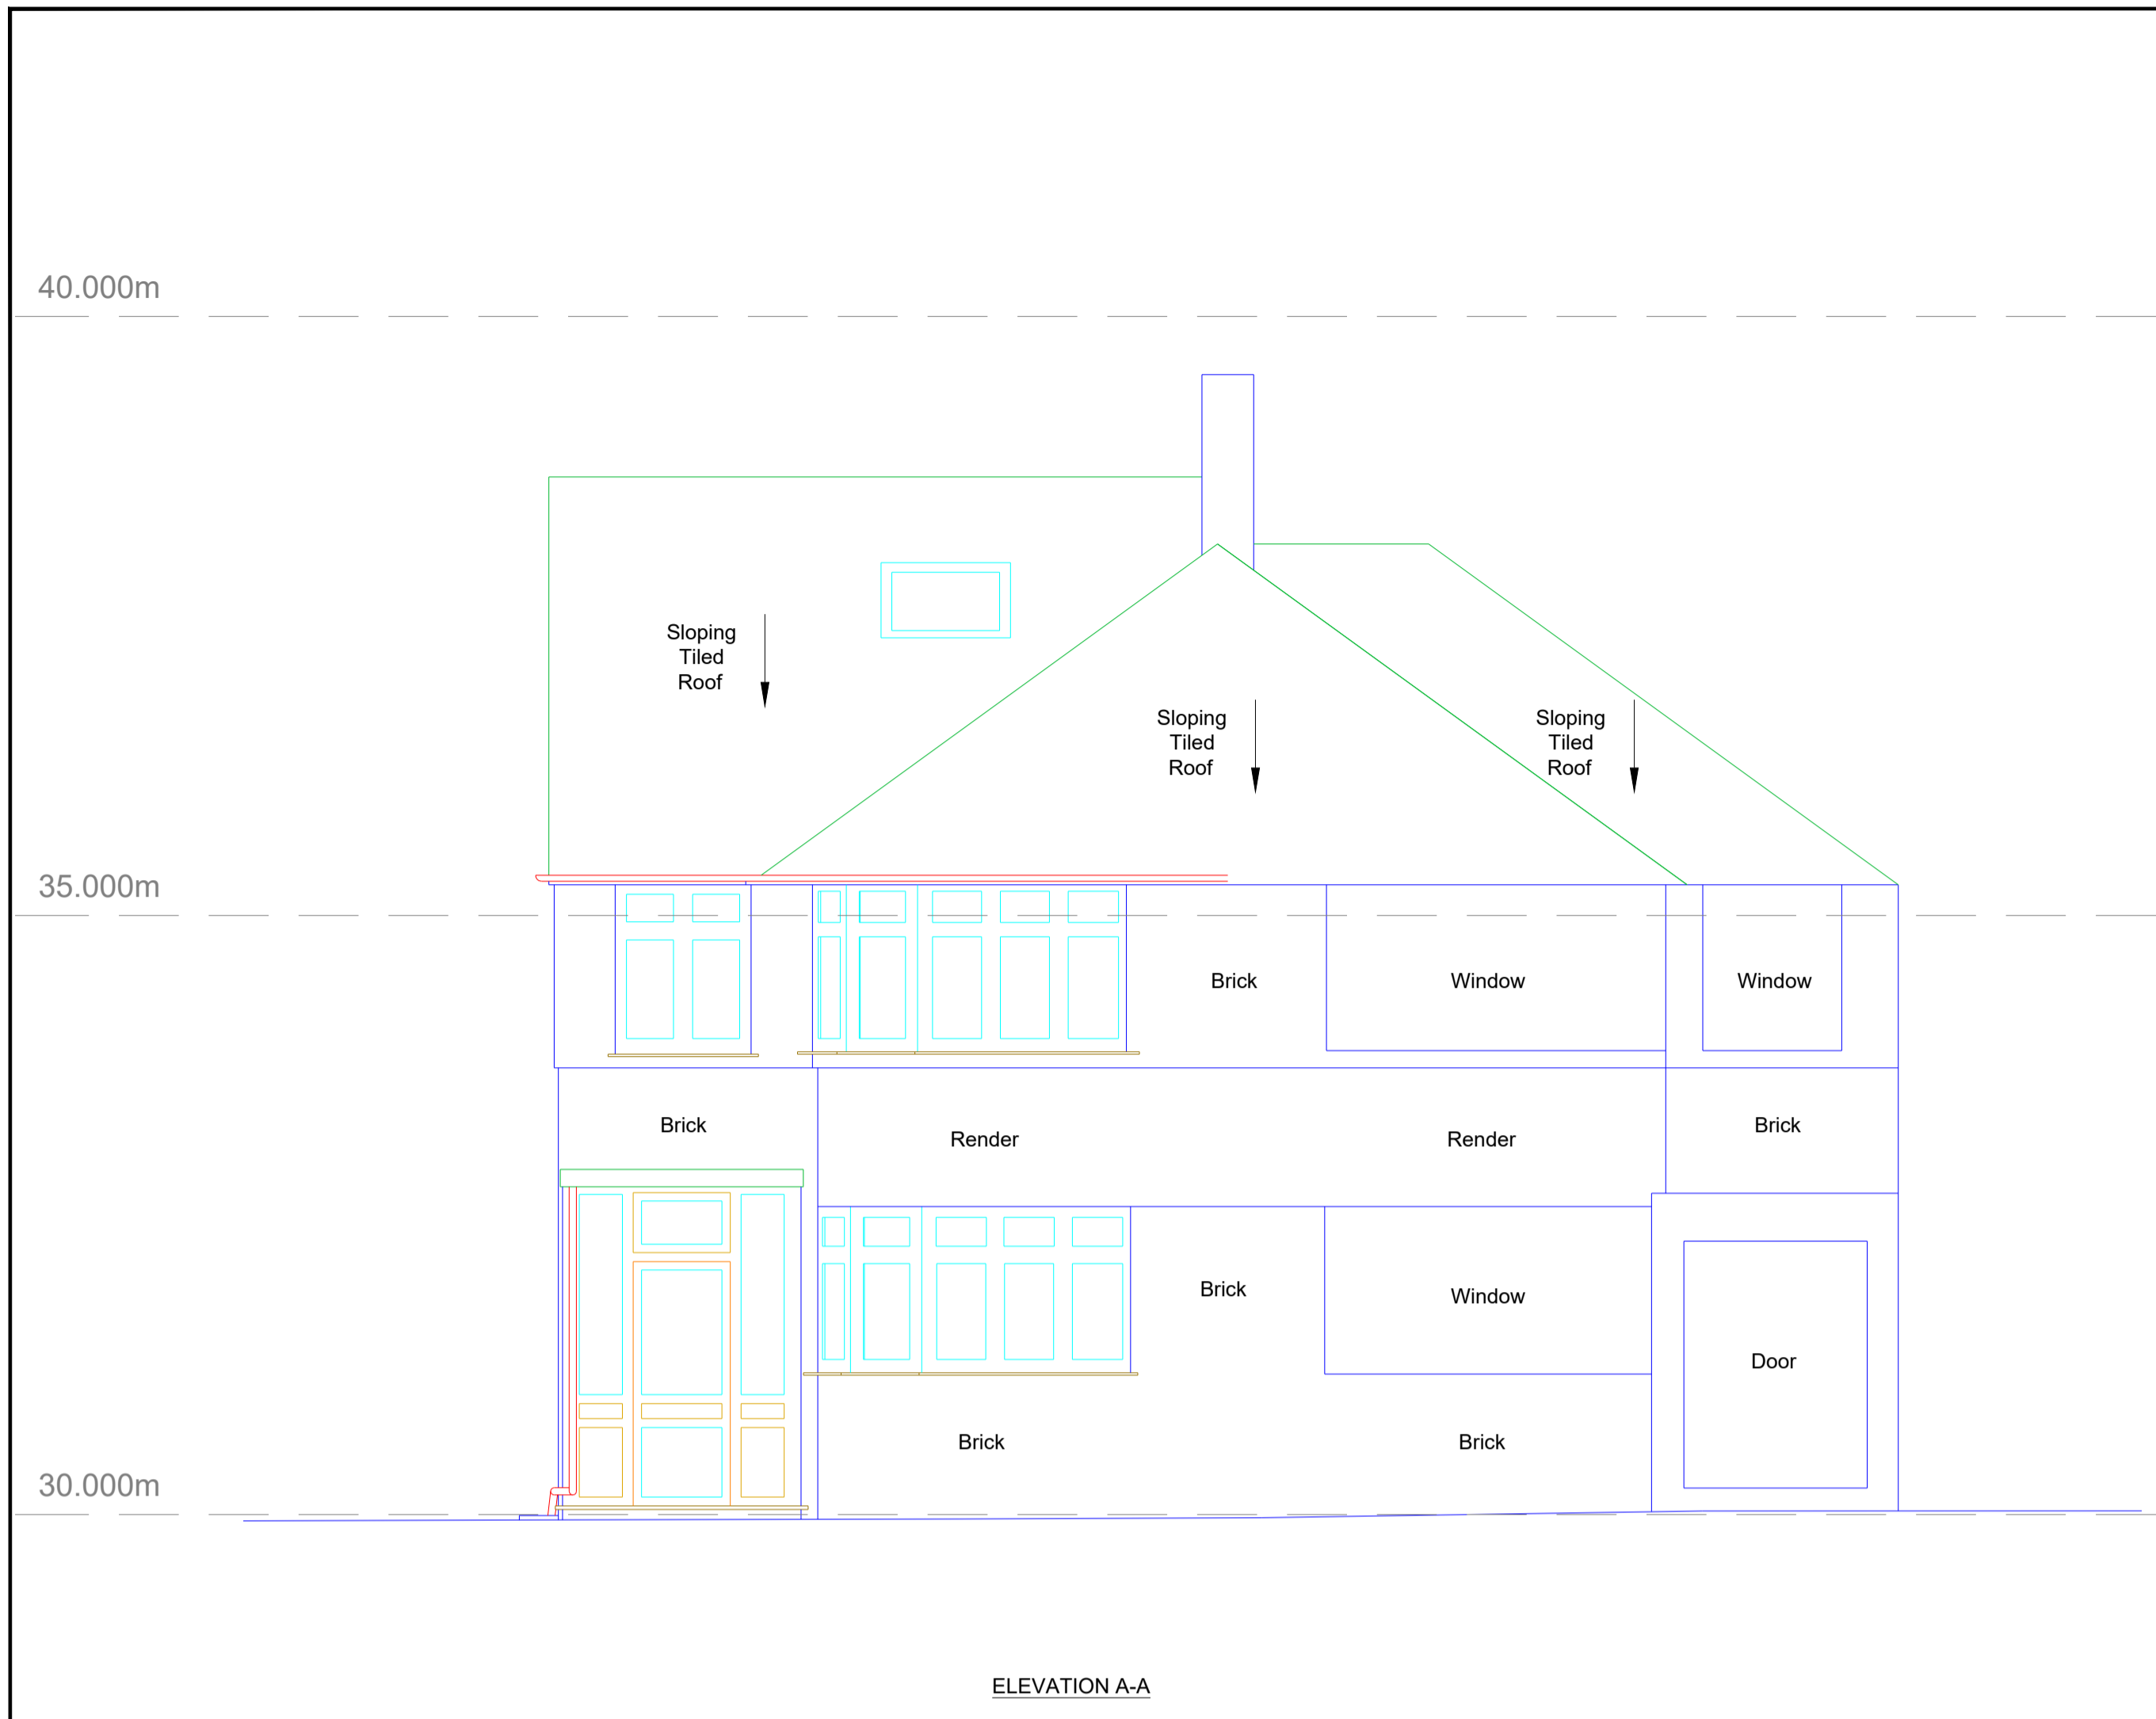

SURVEY ORIENTATION

Survey Grid: Ordnance Survey National Grid (OSGB36 using GNS3)
 Ordnance Survey National Grid (by graphical fit)
 Local Arbitrary Grid
 Existing Site Grid


Survey Datum: Ordnance Survey National Grid (OSGB36 using GNS3)
 Ordnance Survey Benchmark
 Local Arbitrary Datum
 Existing Site Datum

ABBREVIATIONS

BOL	BOLLARD
BP	BRITISH TELECOM COVER
BT	BRITISH TELECOM COVER
CATV	CABLE TELEVISION COVER
CB	CONTROL BOX
CCTV	CCTV COVER
CF	CEILING FALL
CILL	WINDOW CILL LEVEL
CL	COVER LEVEL
CONC	CONCRETE
GPS	CONCRETE PAVING SLAB
DH	DOOR HEIGHT
FB	FLOWER BED
FH	FIRE HYDRANT
GU	GULLY
GV	GAS VALVE
HD	WINDOW HEAD LEVEL
IC	INSPECTION CHAMBER
IP	LAMP POST
NH	MANHOLE
PM	PARKING METER
SB	STEEL BEAM
SP	SIGN POST
TF	TOP OF FENCE LEVEL
THL	THRESHOLD LEVEL
TMAC	TARMAK SURFACE
TP	TELEGRAPH POST
TPS	TACTILE PAVING SLAB
TW	TOP OF WALL LEVEL
WV	WATER VALVE

IRF 1.0mH Iron Railing Fence, 1.0m High
 PRF 1.0mH Post and Rail Fence, 1.0m High
 VBF 1.0mH Vertical Board Fence, 1.0m High

Trunk Diameter (m)
 Spread (m)
 Height (m)

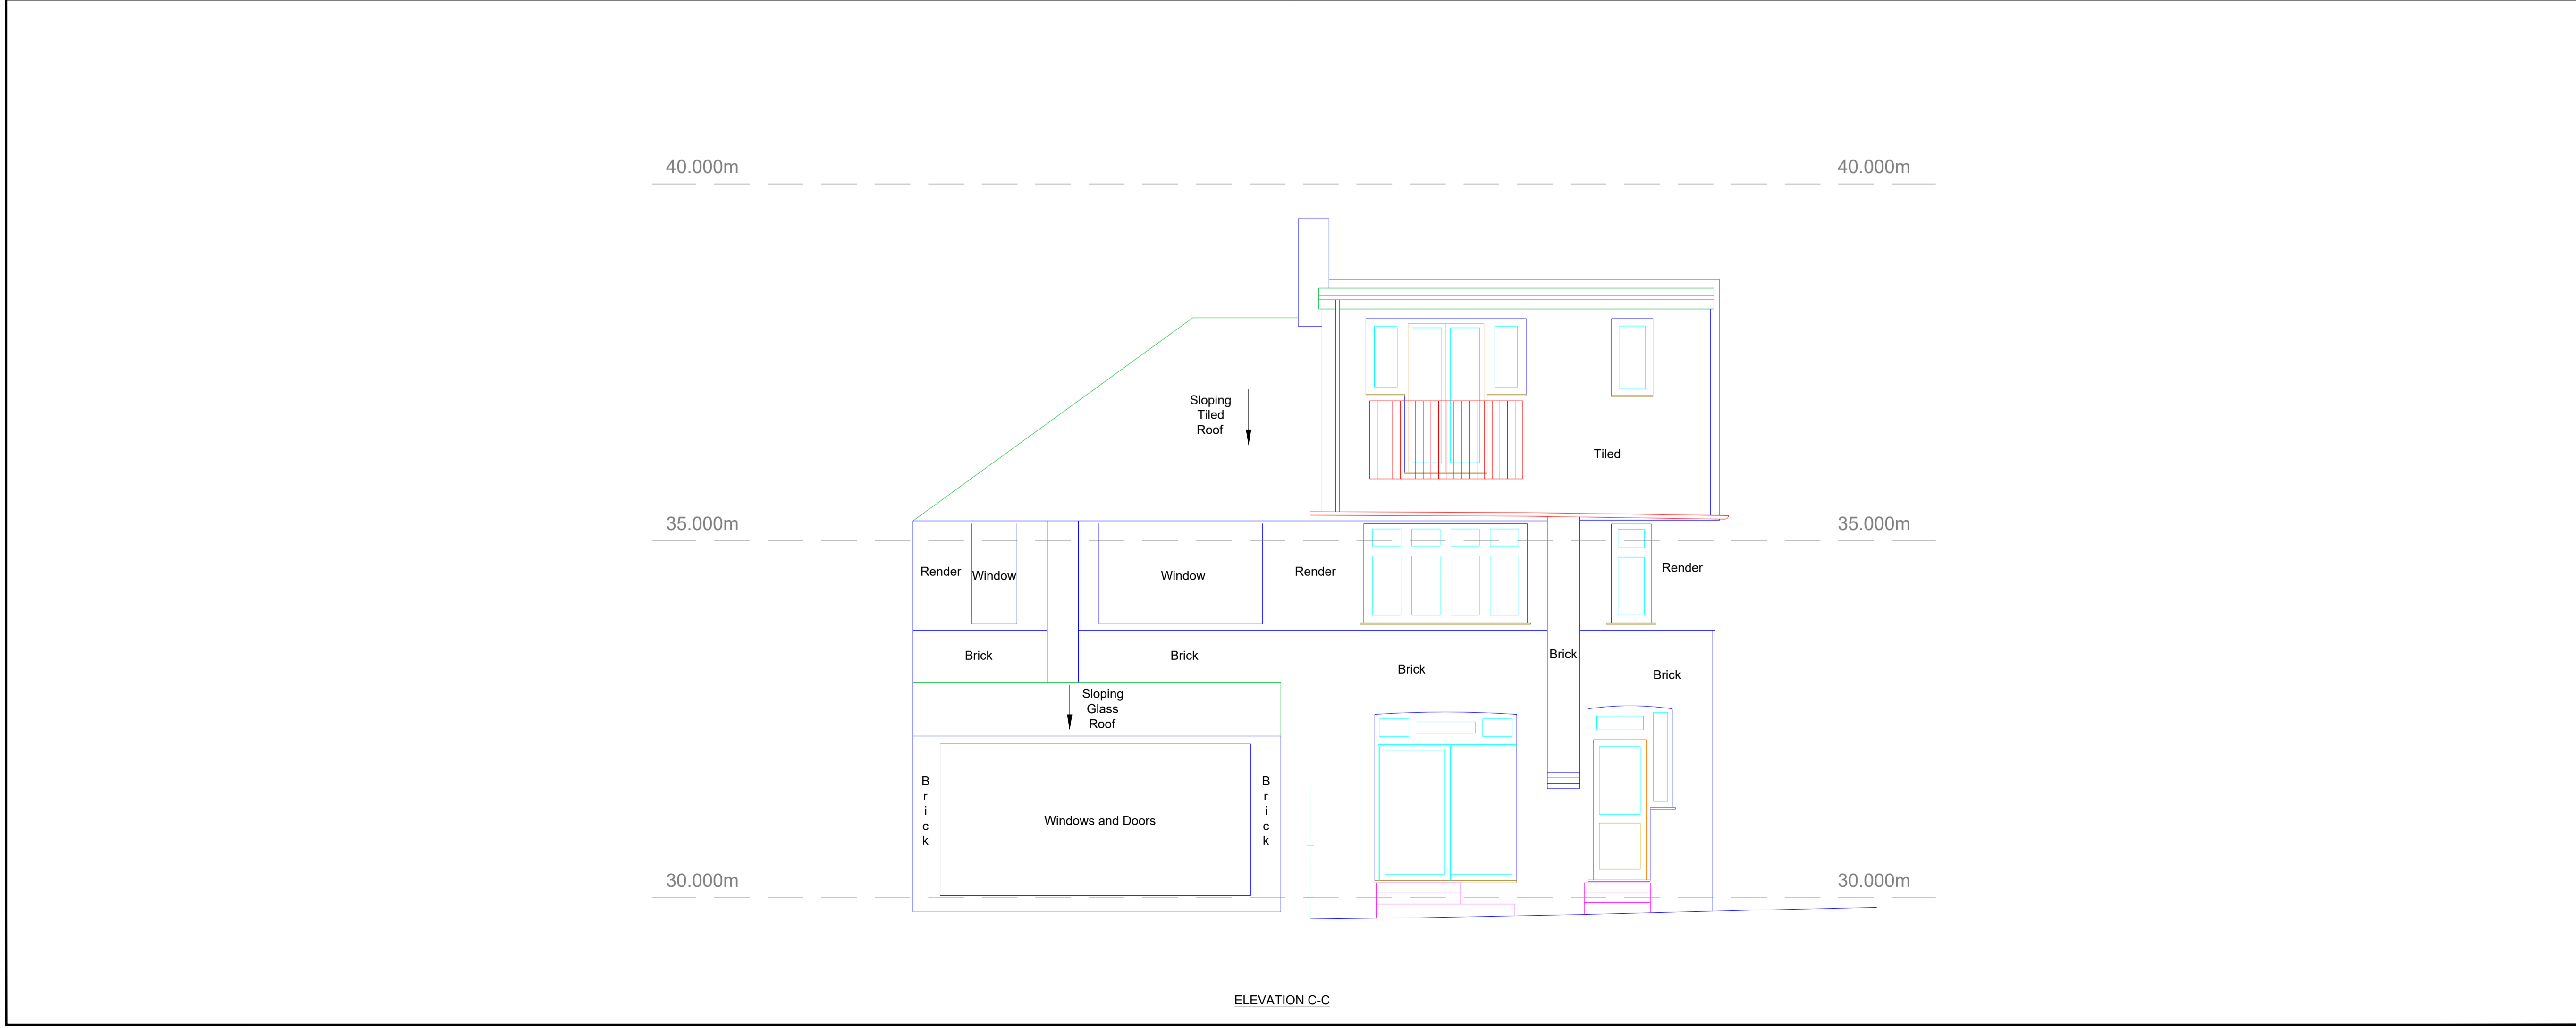

REVISION HISTORY

REV	DATE	BY	NOTES

CLIENT

PROJECT NAME
Sample Residential Measured Building Survey

DRAWING TITLE
Elevations

bonnington surveys Ltd

laser scanning | 3d modelling | bim | surveying | training

Address: Arquen House
 4-6 Spicer Street
 St Albans
 Herts
 AL3 4PQ


Telephone: 01727 226221

Email: office@bonningtonsurveys.co.uk


Website: www.bonningtonsurveys.co.uk



SURVEYED	DRAWN	CHECKED	DATE	SCALE
PS	PS	RB	April 2017	1:100 @ A1
JOB NO	DRAWING NO	REVISION		
2080	BON-2080-003			

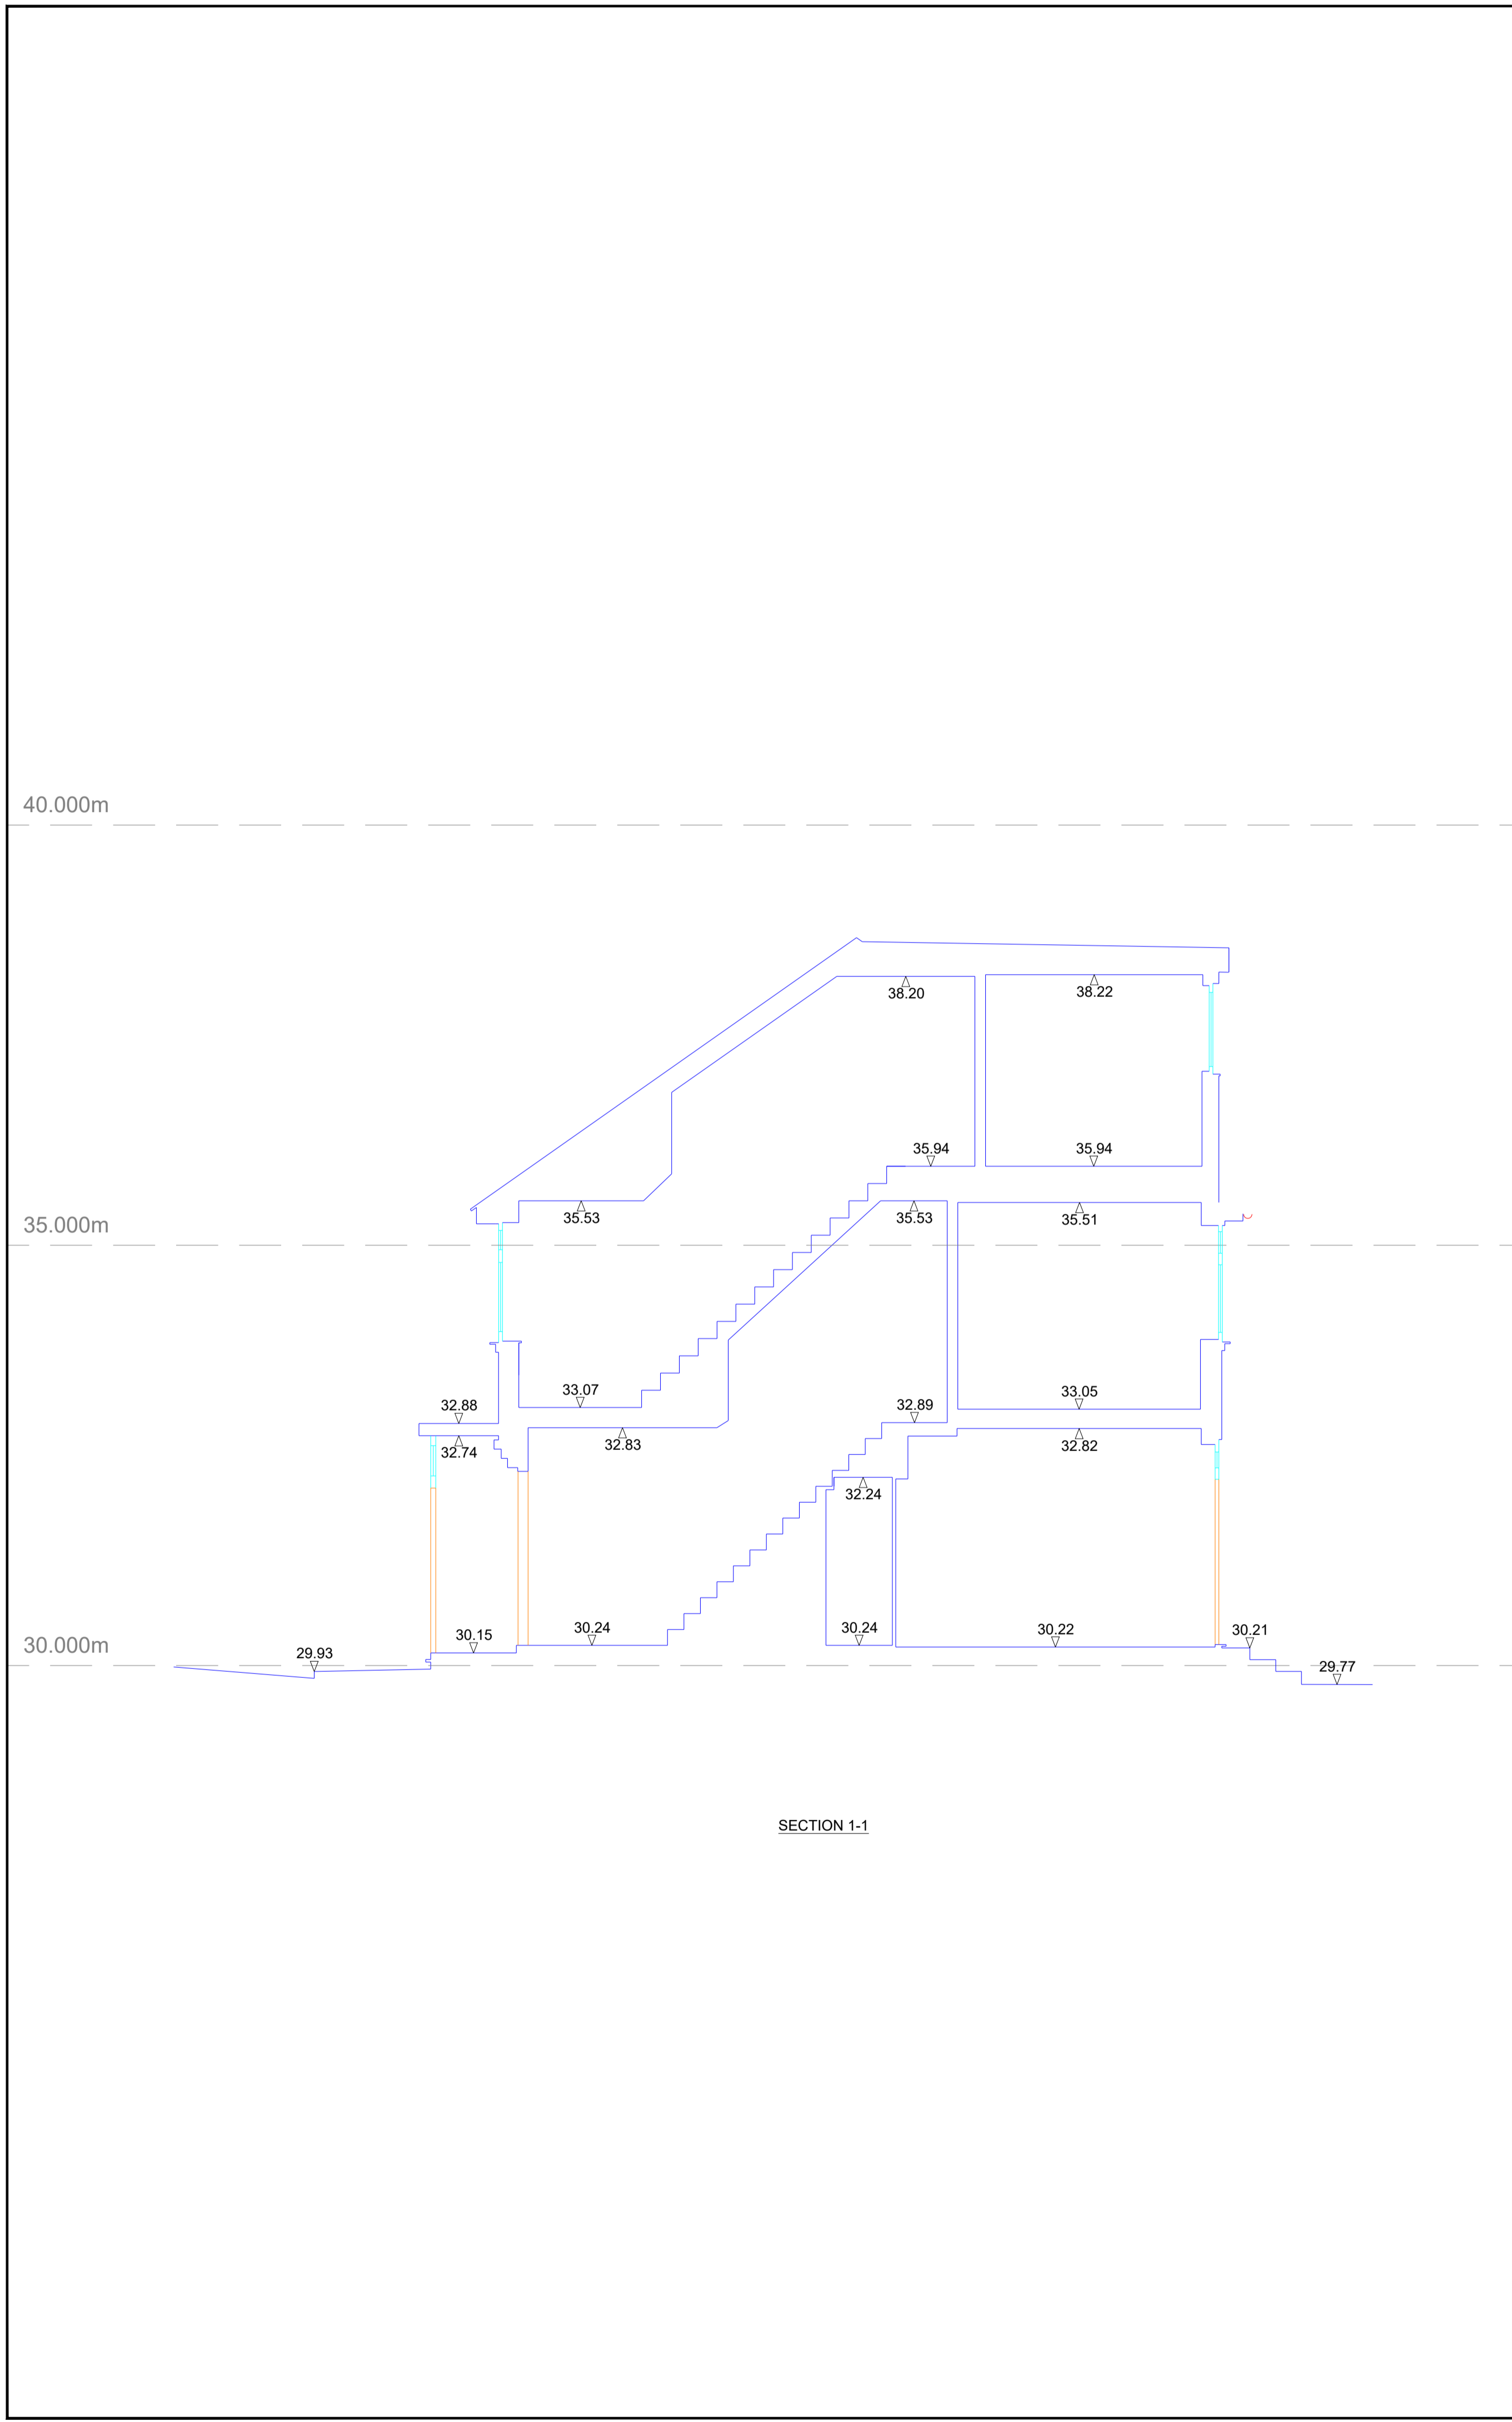

SECTION 1-1

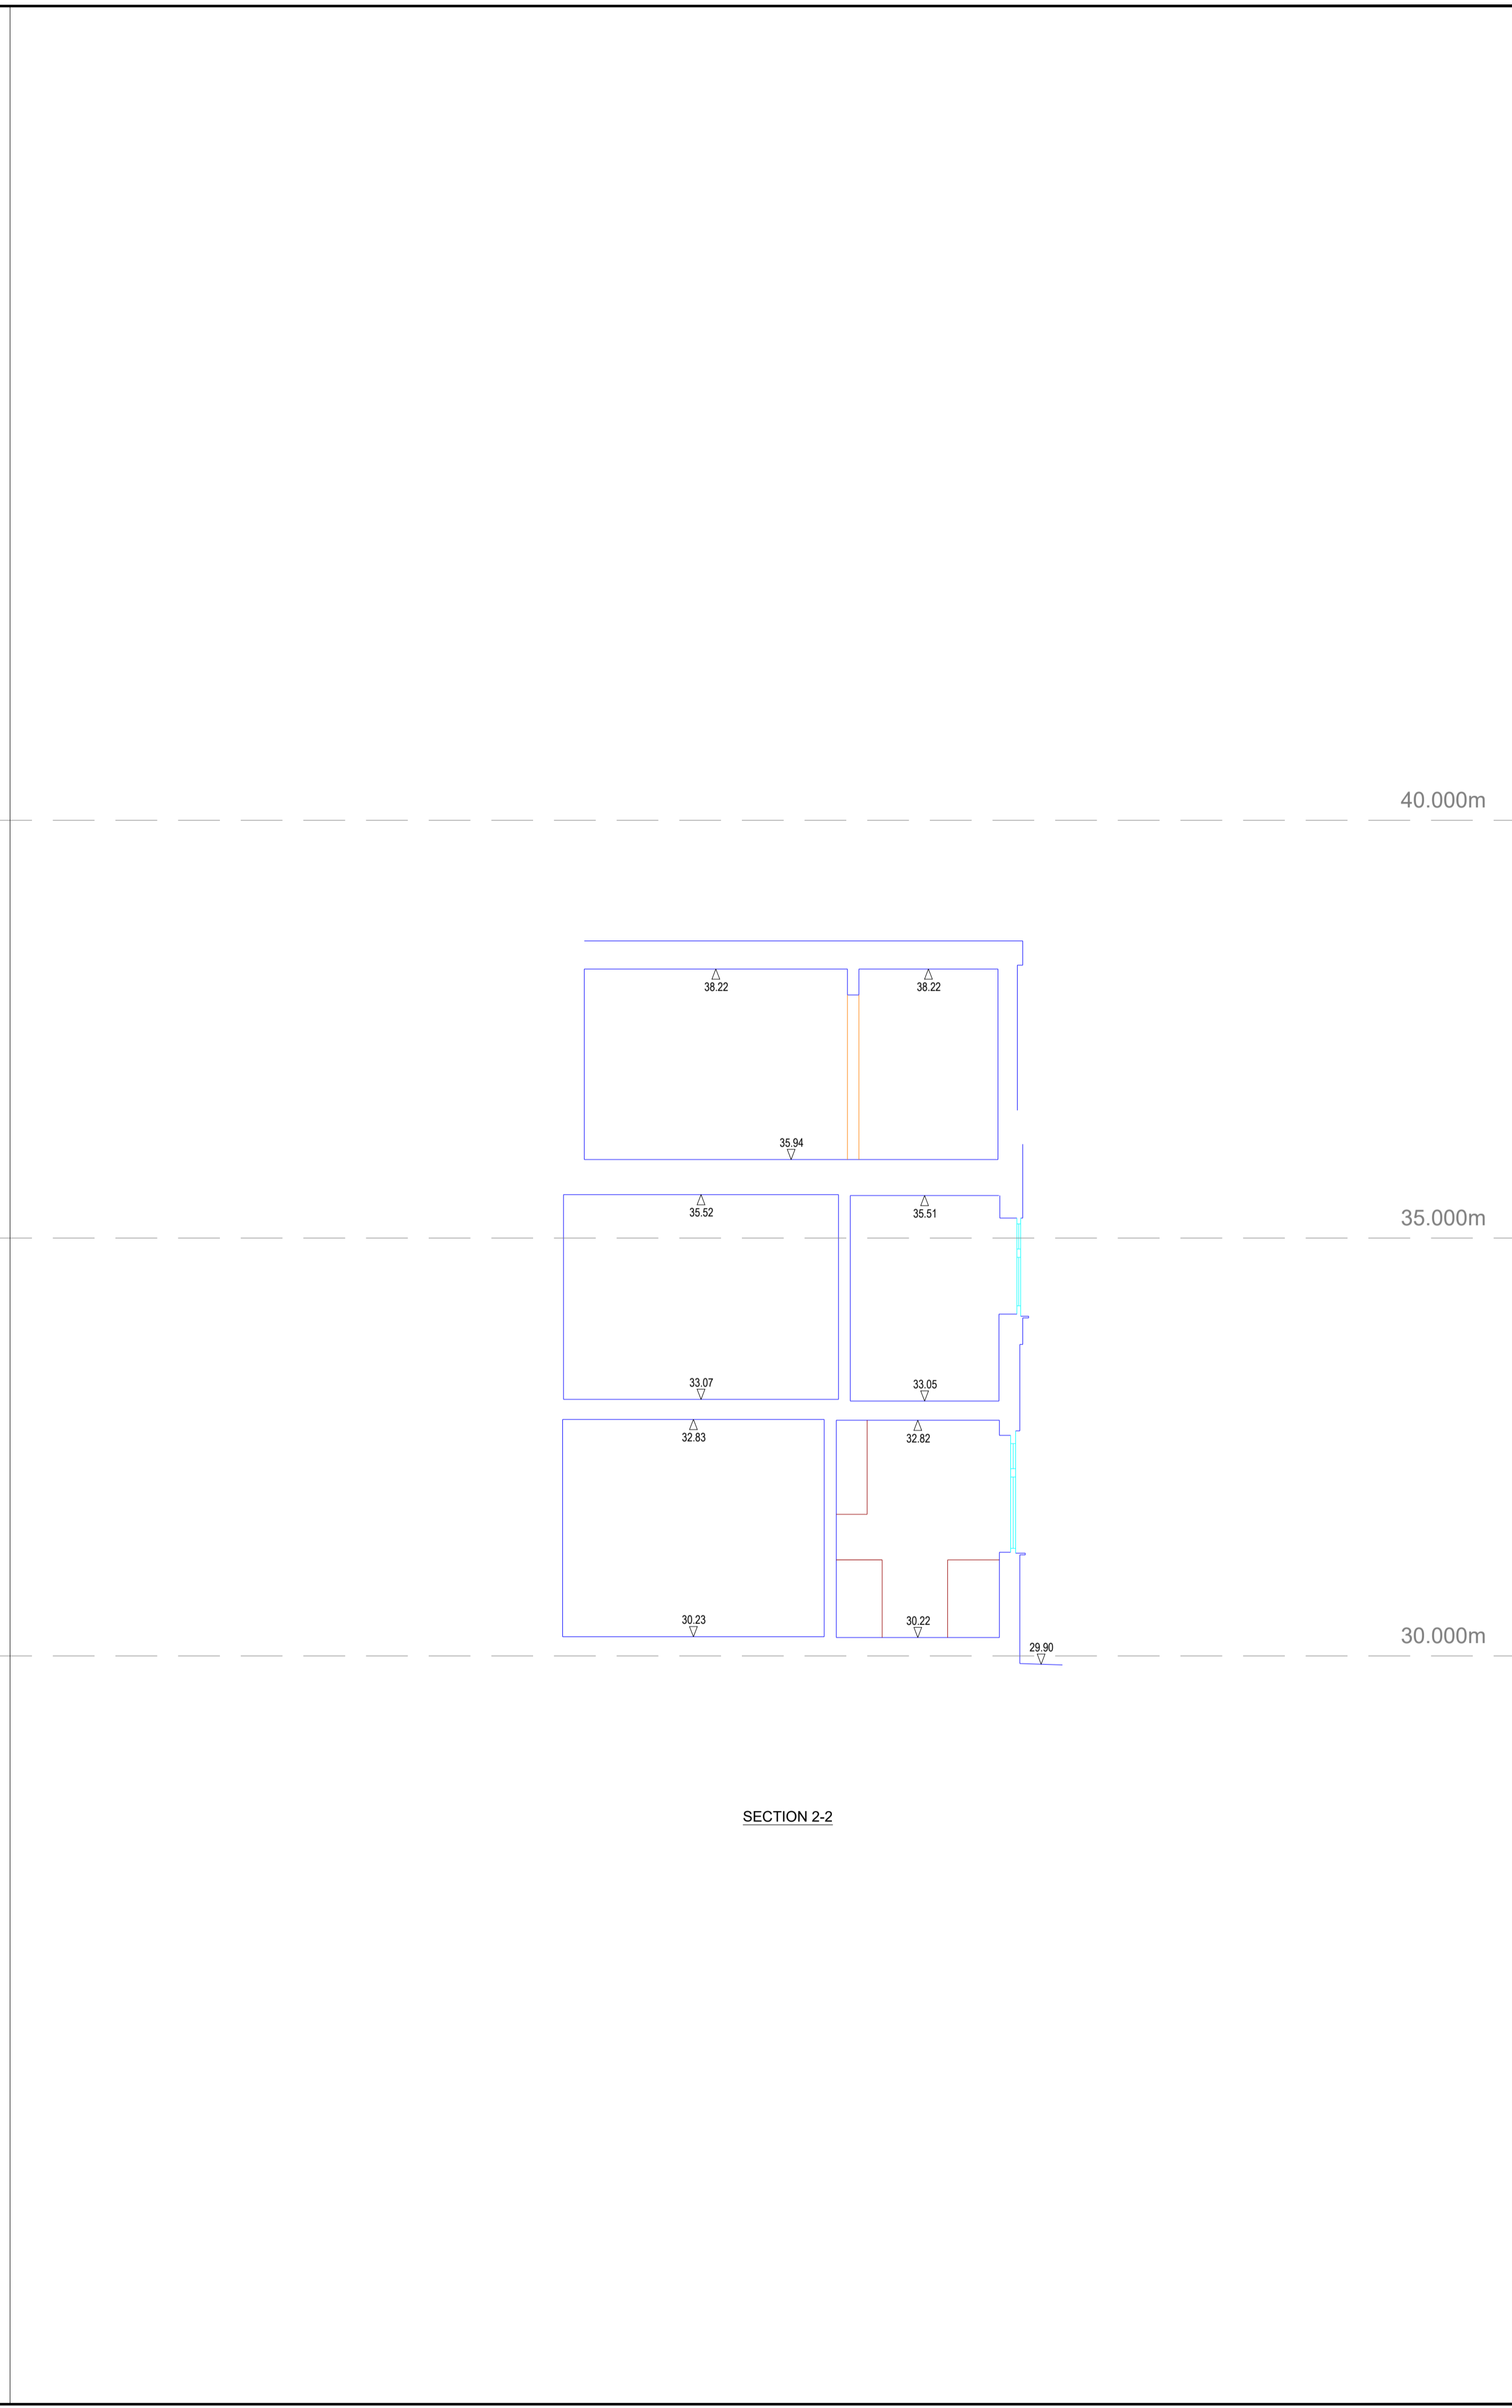

SECTION 2-2

SURVEY ORIENTATION

Survey Grid: Ordnance Survey National Grid (OSGB36 using GNSS)
 Ordnance Survey National Grid (by graphical fit)
 Local Arbitrary Grid
 Existing Site Grid

Survey Datum: Ordnance Survey National Grid (OSGB36 using GNSS)
 Ordnance Survey Benchmark
 Local Arbitrary Datum
 Existing Site Datum

ABBREVIATIONS

BOL BOLLARD
BP BLOCK PAVING
BT BRITISH TELECOM COVER
CATV CABLE TELEVISION COVER
CB CONTROL BOX
CCTV CCTV COVER
CF CEILING FALL
CILL WINDOW CILL LEVEL
CL COVER LEVEL
CONC CONCRETE
GPS CONCRETE PAVING SLAB
DH DOOR HEIGHT
FB FLOWER BED
FH FIRE HYDRANT
GU GULLY
GV GAS VALVE
HD WINDOW HEAD LEVEL
IC INSPECTION CHAMBER
LP LAMP POST
MH MANHOLE
PM PARKING METER
SB STEEL BEAM
SP SIGN POST
TF TOP OF FENCE LEVEL
THL THRESHOLD LEVEL
TMAC TARMAC SURFACE
TP TELEGRAPH POST
TPS TACTILE PAVING SLAB
TW TOP OF WALL LEVEL
WV WATER VALVE

IRF 1.0mH Iron Railing Fence, 1.0m High
PRF 1.0mH Post and Rail Fence, 1.0m High
VBF 1.0mH Vertical Board Fence, 1.0m High

Trunk Diameter (m)
Spread (m)
Height (m)

REVISION HISTORY

REV	DATE	BY	NOTES

CLIENT

PROJECT NAME
Sample Residential Measured Building Survey

DRAWING TITLE
Sections

bonnington surveys ltd

laser scanning | 3d modelling | bim | surveying | training

Address Arquen House
4-6 Spicer Street
St Albans
Herts
AL3 4PQ

Telephone 01727 226221

Email office@bonningtonsurveys.co.uk

Website www.bonningtonsurveys.co.uk

SURVEYED	DRAWN	CHECKED	DATE	SCALE
PS	PS	RB	April 2017	1:100 @ A1

JOB NO 2080 DRAWING NO BON-2080-004 REVISION