


NOTES  
Sample elevations

25.000m

20.000m

15.000m

10.000m

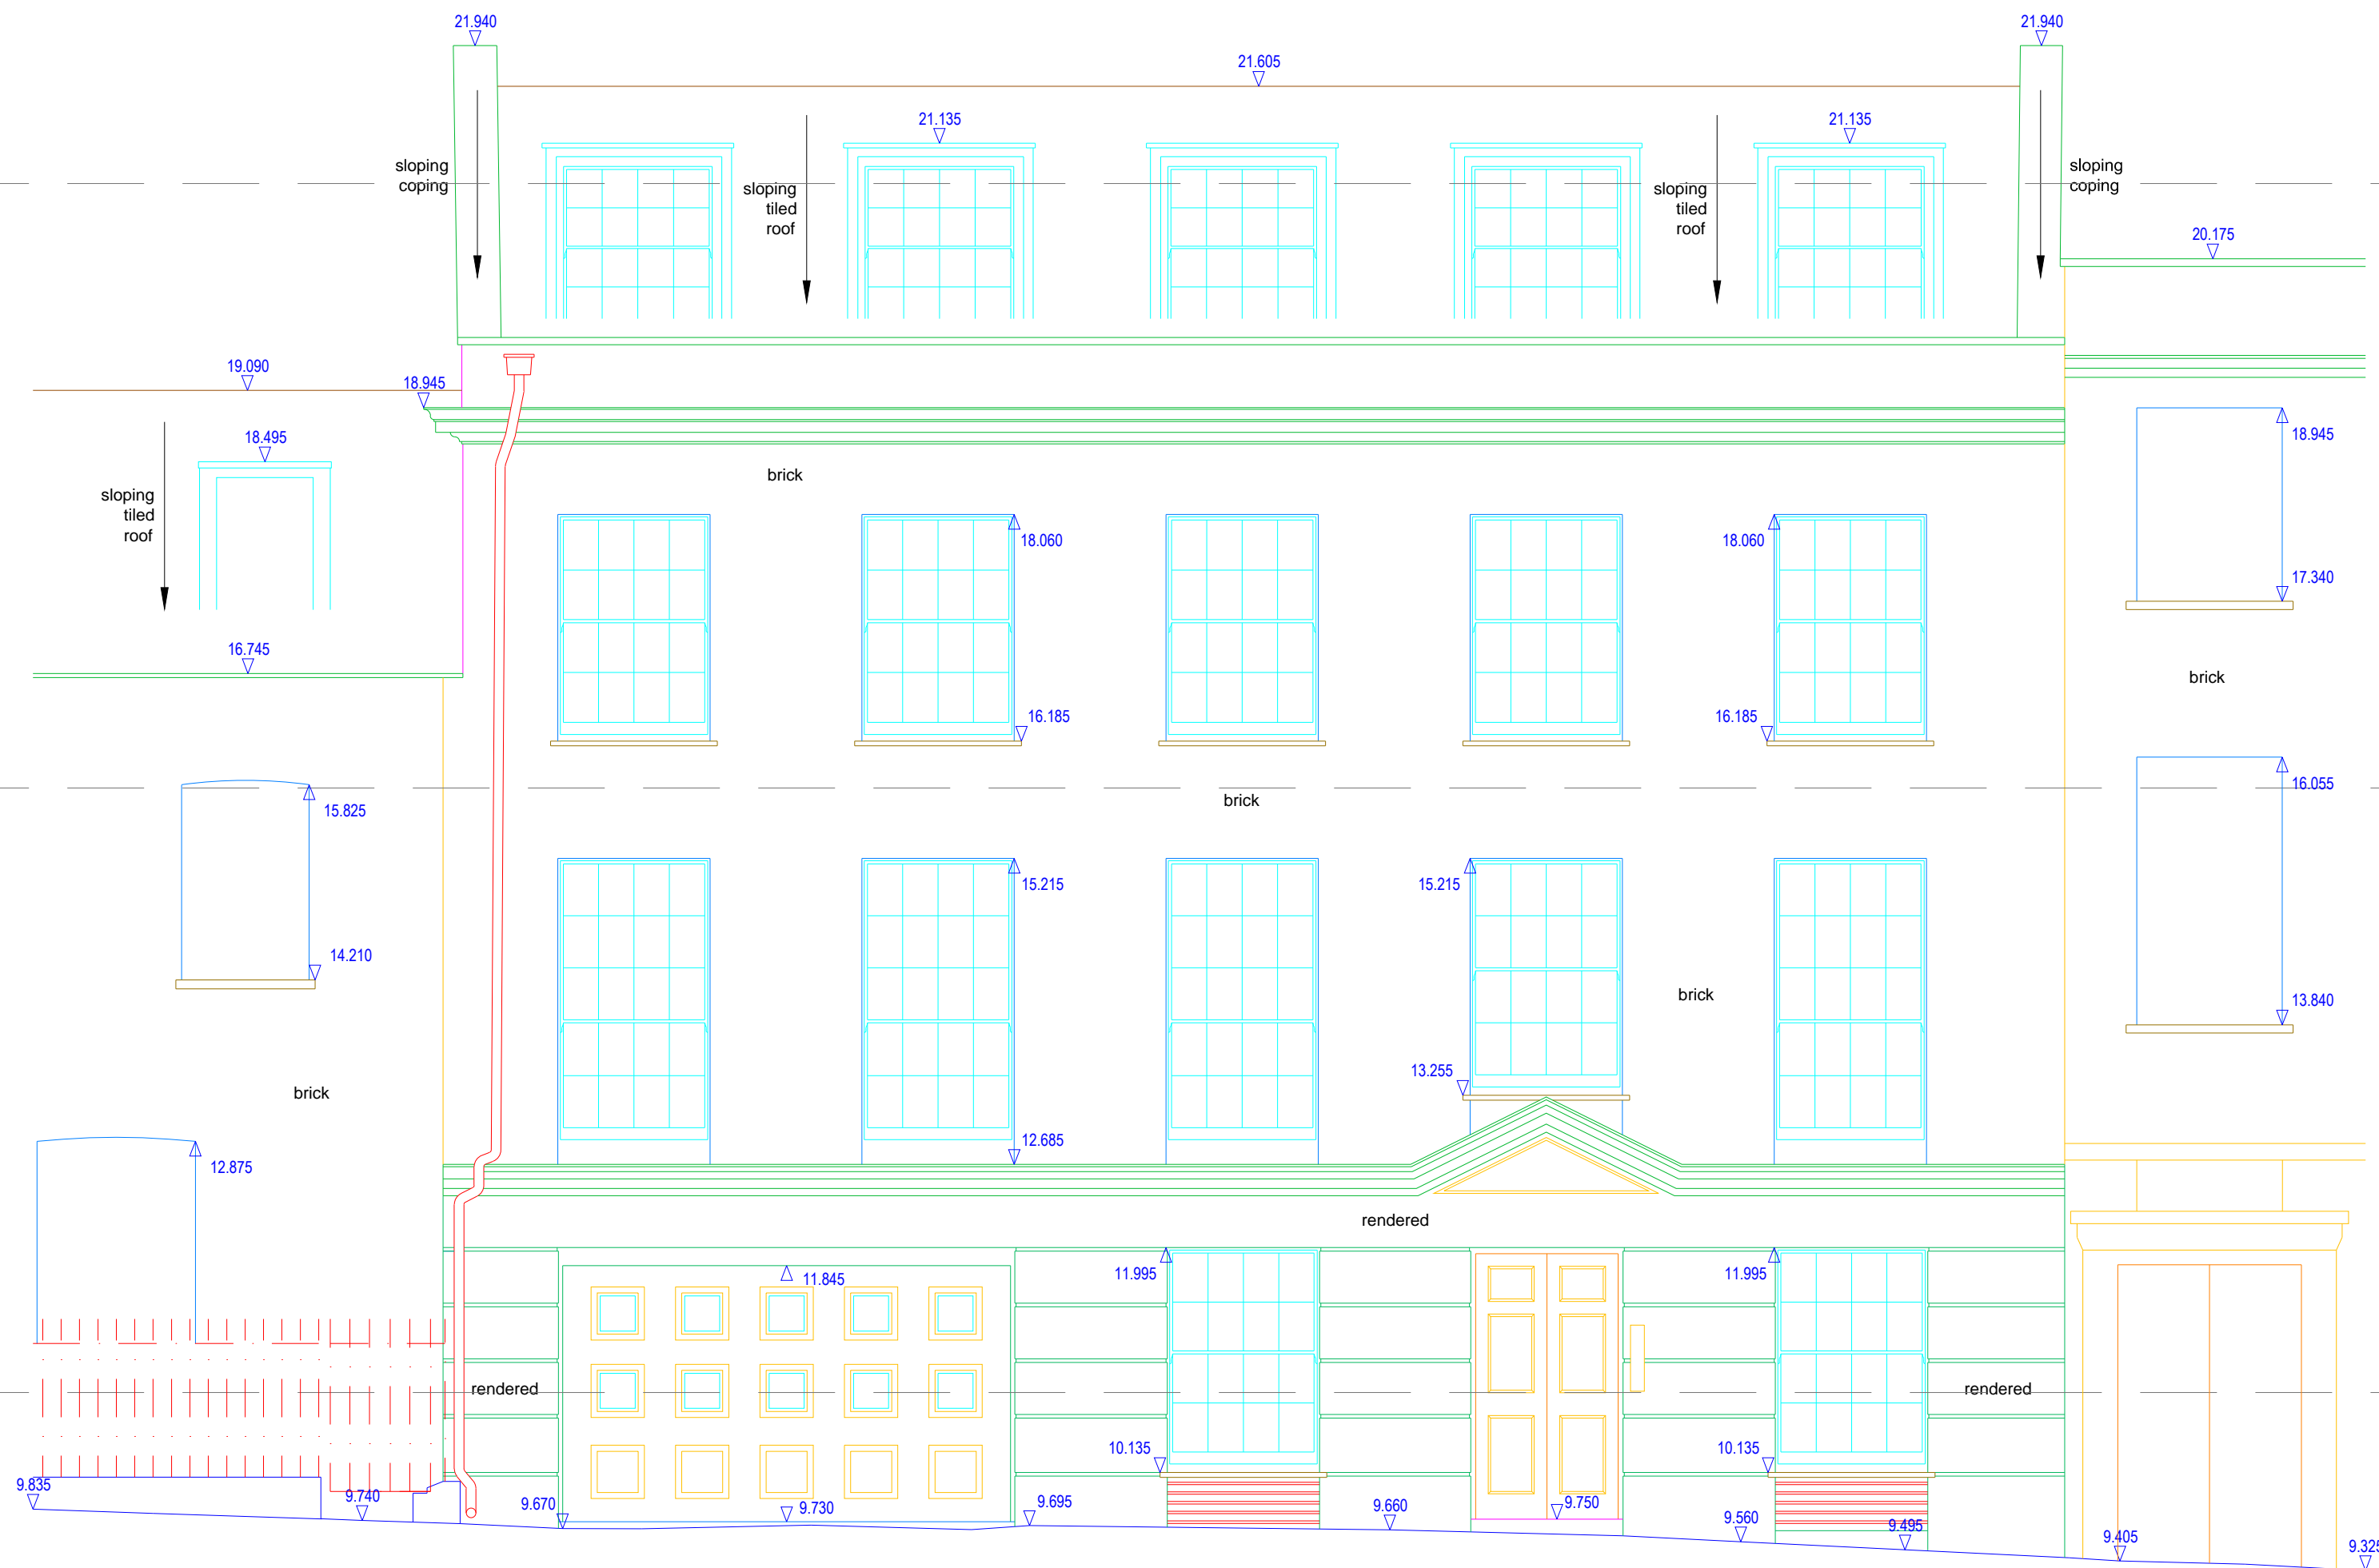


REVISION	DATE	BY	DESCRIPTION
----------	------	----	-------------

CLIENT

PROJECT NAME

DRAWING TITLE  
**Sample Elevations**  
(Sheet 1 of 2)

**bonnington surveys ltd** 

laser scanning | 3d modelling | bim | surveying | training

Address Arquen House, 4-6 Spicer St, St Albans, Herts, AL3 4PQ  
Telephone 01727 226221 Website www.bonningtonsurveys.co.uk

DRAWN PS	CHECKED RB	DATE Dec 2015	SCALE 1:50 @ A2
-------------	---------------	------------------	--------------------

JOB NO 2034	DRAWING NO BSL-2034-001	REVISION
----------------	----------------------------	----------


NOTES  
Sample elevations

25.000m

20.000m

15.000m

10.000m

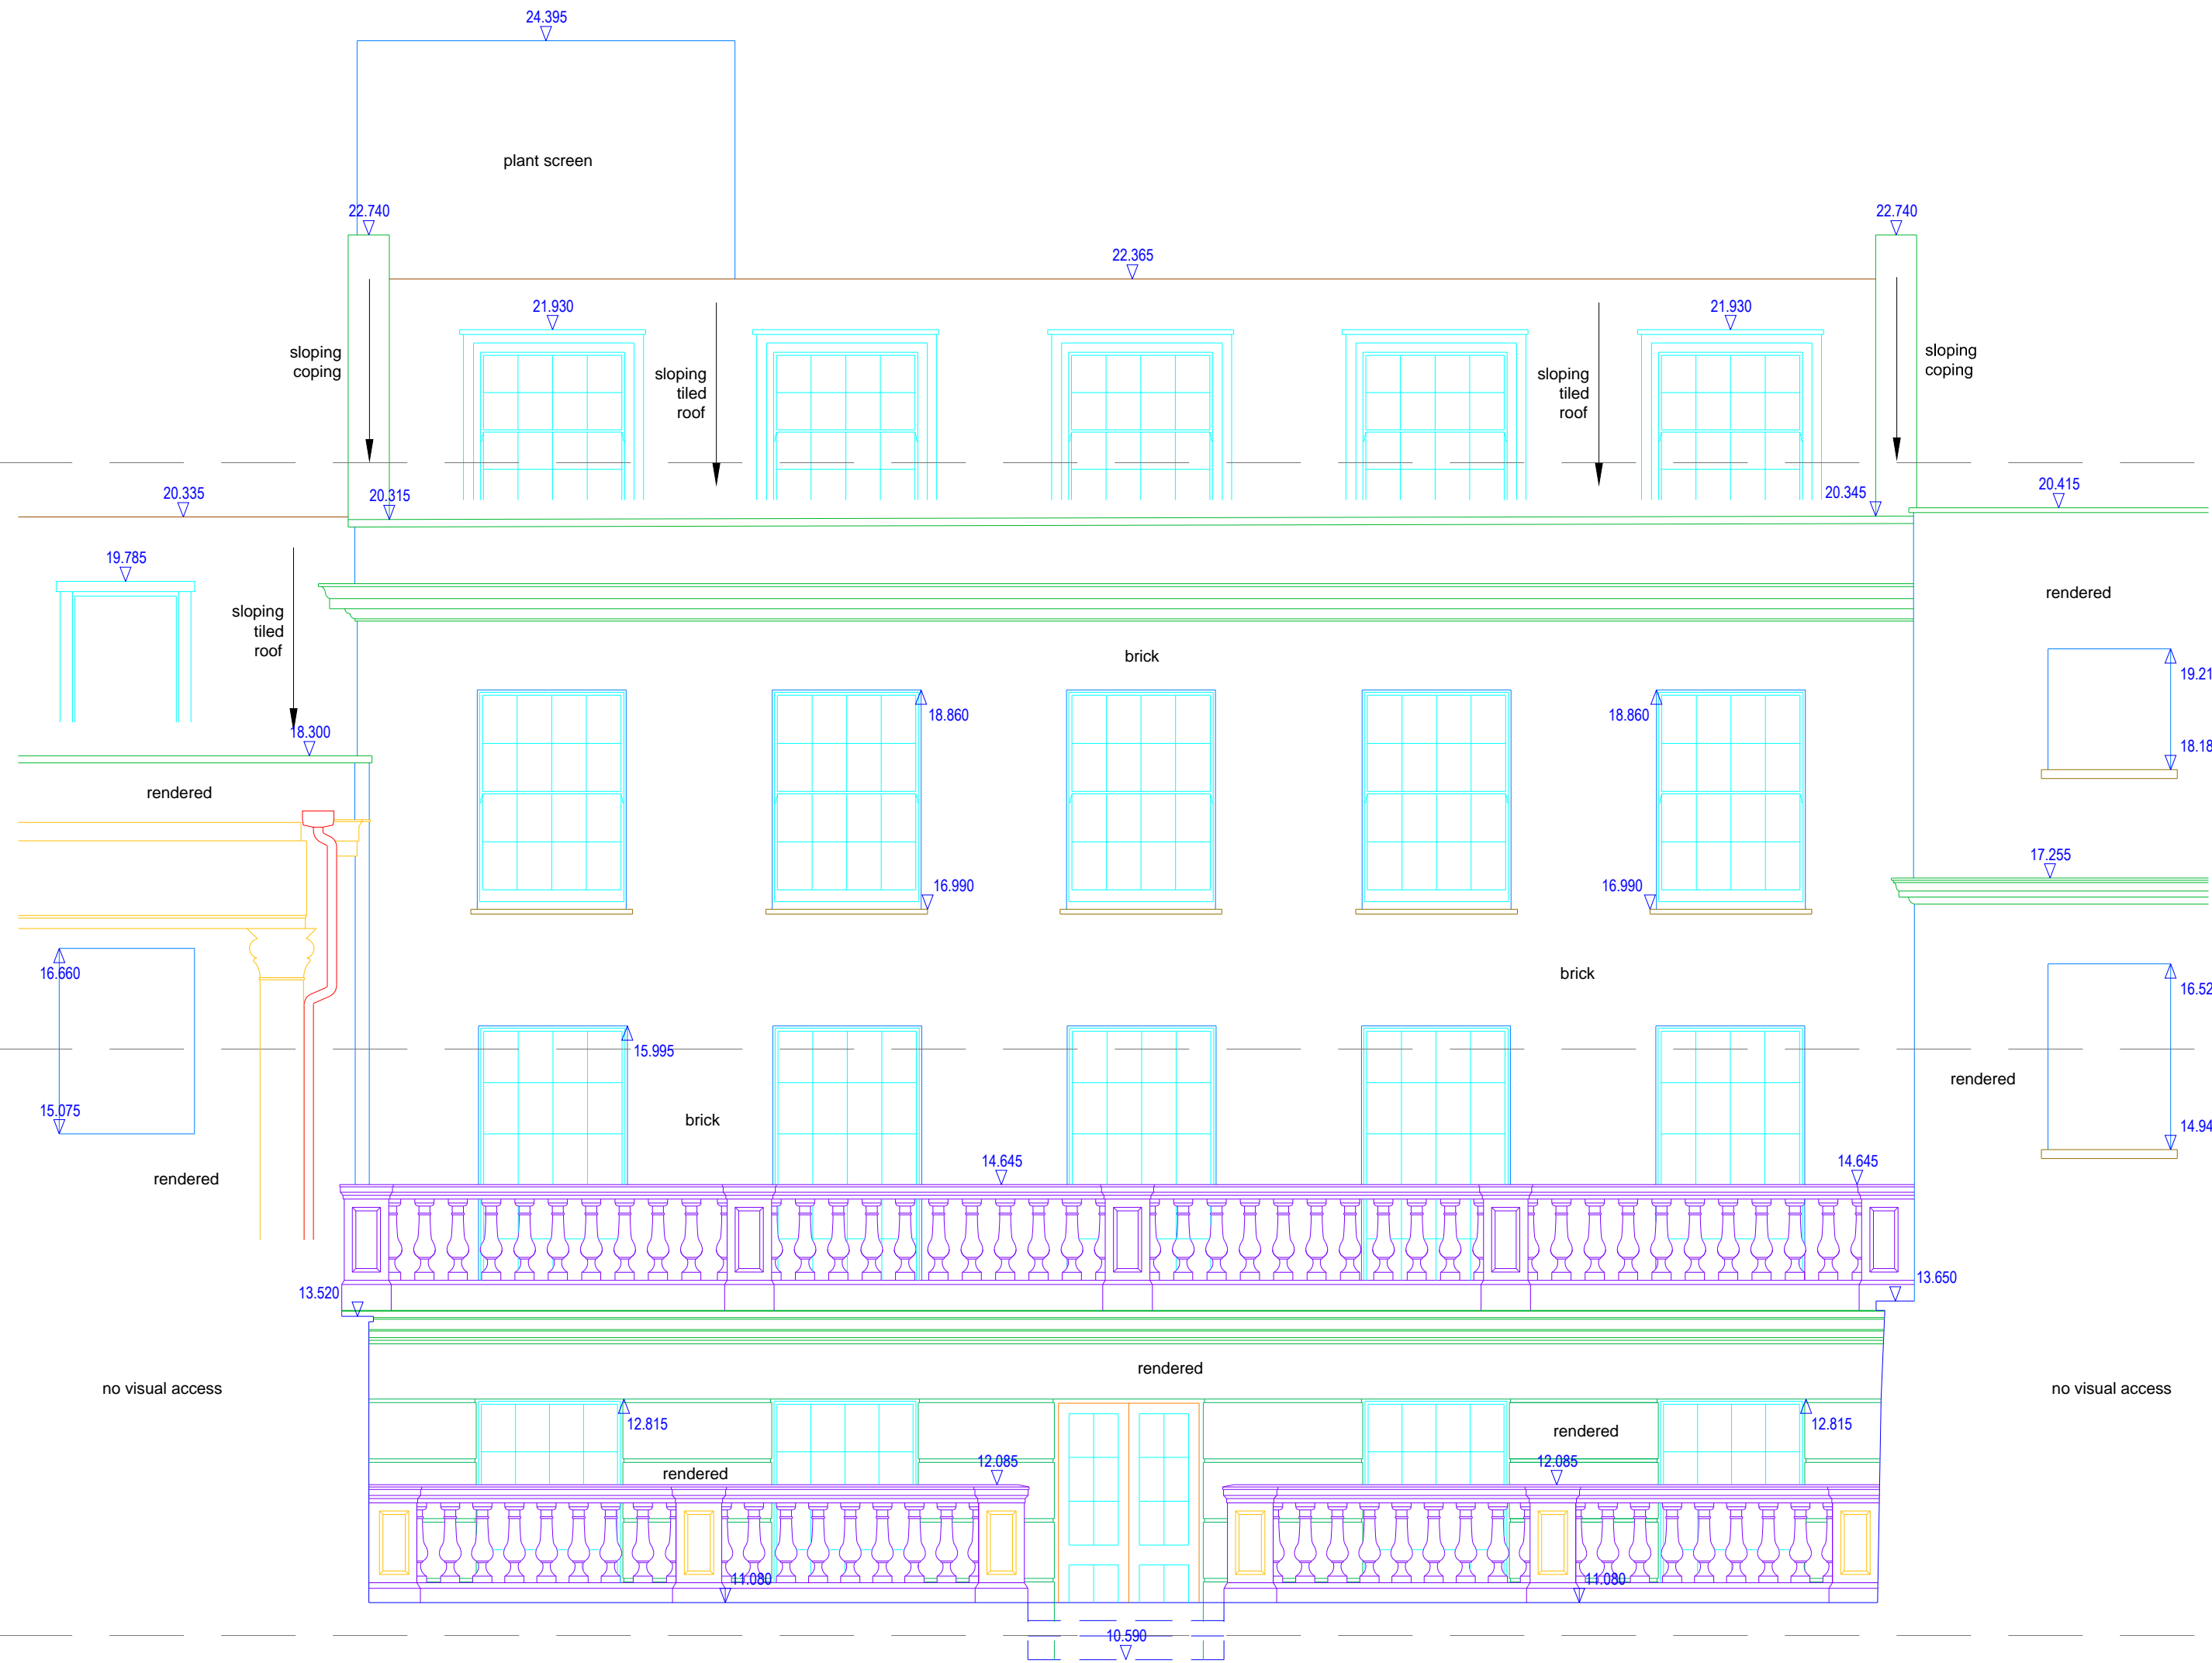


REVISION	DATE	BY	DESCRIPTION
----------	------	----	-------------

CLIENT

PROJECT NAME

DRAWING TITLE  
**Sample Elevations  
(Sheet 2 of 2)**

**bonnington surveys ltd** 

laser scanning | 3d modelling | bim | surveying | training

Address Arquen House, 4-6 Spicer St, St Albans, Herts, AL3 4PQ  
Telephone 01727 226221 Website www.bonningtonsurveys.co.uk

DRAWN PS	CHECKED RB	DATE Dec 2015	SCALE 1:50 @ A2
JOB NO 2034	DRAWING NO BSL-2034-001	REVISION	