

REVISION HISTORY			
REV	DATE	BY	NOTES

CLIENT

PROJECT NAME  
**Sample Measured Building Survey**

DRAWING TITLE  
**Level 03 Plan**

**bonnington surveys ltd** 

laser scanning | 3d modelling | bim | surveying | training


**Address** Arquen House  
 4-6 Spicer Street  
 St Albans  
 Herts  
 AL3 4PQ

**Telephone** 01727 226221

**Email** office@bonningtonsurveys.co.uk

**Website** www.bonningtonsurveys.co.uk 

SURVEYED	DRAWN	CHECKED	DATE	SCALE
GS	GS	RB	Nov 2017	1:100 @ A1
JOB NO	DRAWING NO	REVISION		
2076	BON-2076-003			

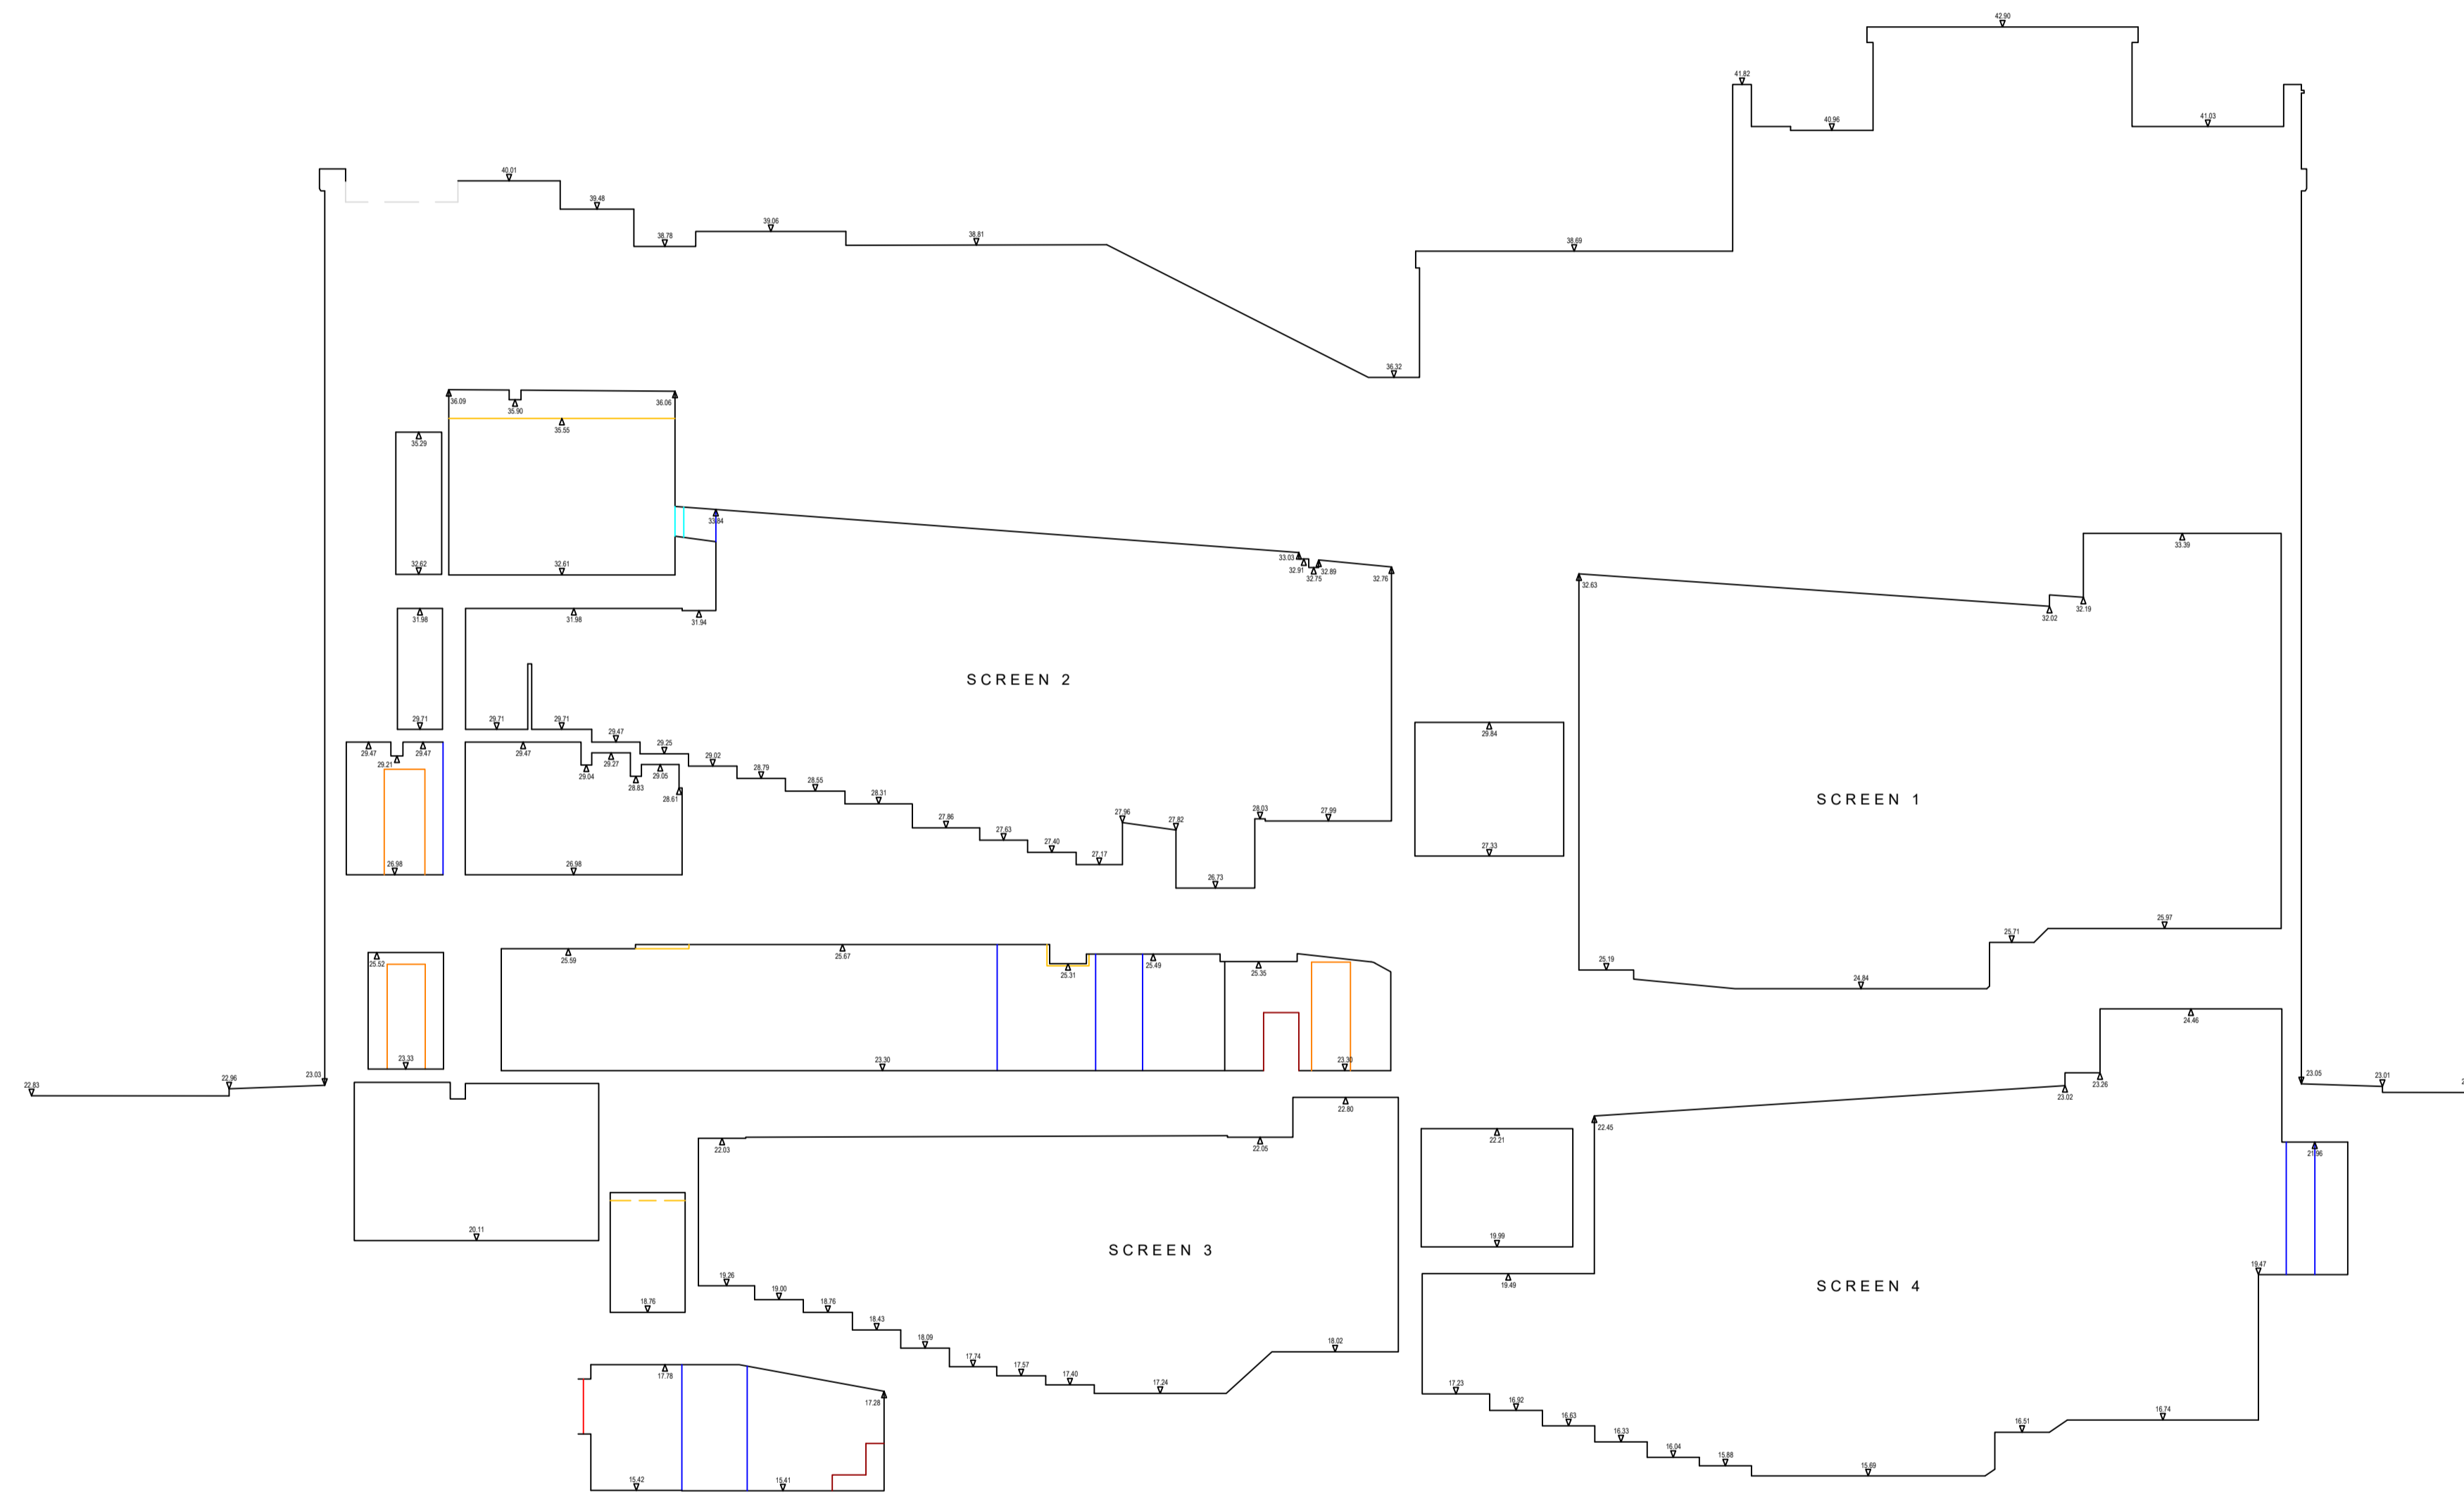

**SECTION 3**

REVISION HISTORY			
REV	DATE	BY	NOTES

CLIENT

PROJECT NAME  
**Sample Measured Building Survey**

DRAWING TITLE  
**Section 3**

**bonnington surveys ltd** 

laser scanning | 3d modelling | bim | surveying | training

**Address** Arquen House  
4-6 Spicer Street  
St Albans  
Herts  
AL3 4PQ

**Telephone** 01727 226221

**Email** office@bonningtonsurveys.co.uk

**Website** www.bonningtonsurveys.co.uk

 THE SURVEY ASSOCIATION

SURVEYED	DRAWN	CHECKED	DATE	SCALE
GS	GS	RB	Nov 2017	1:100 @ A1
JOB NO	DRAWING NO	REVISION		
2076	BON-2076-013			